
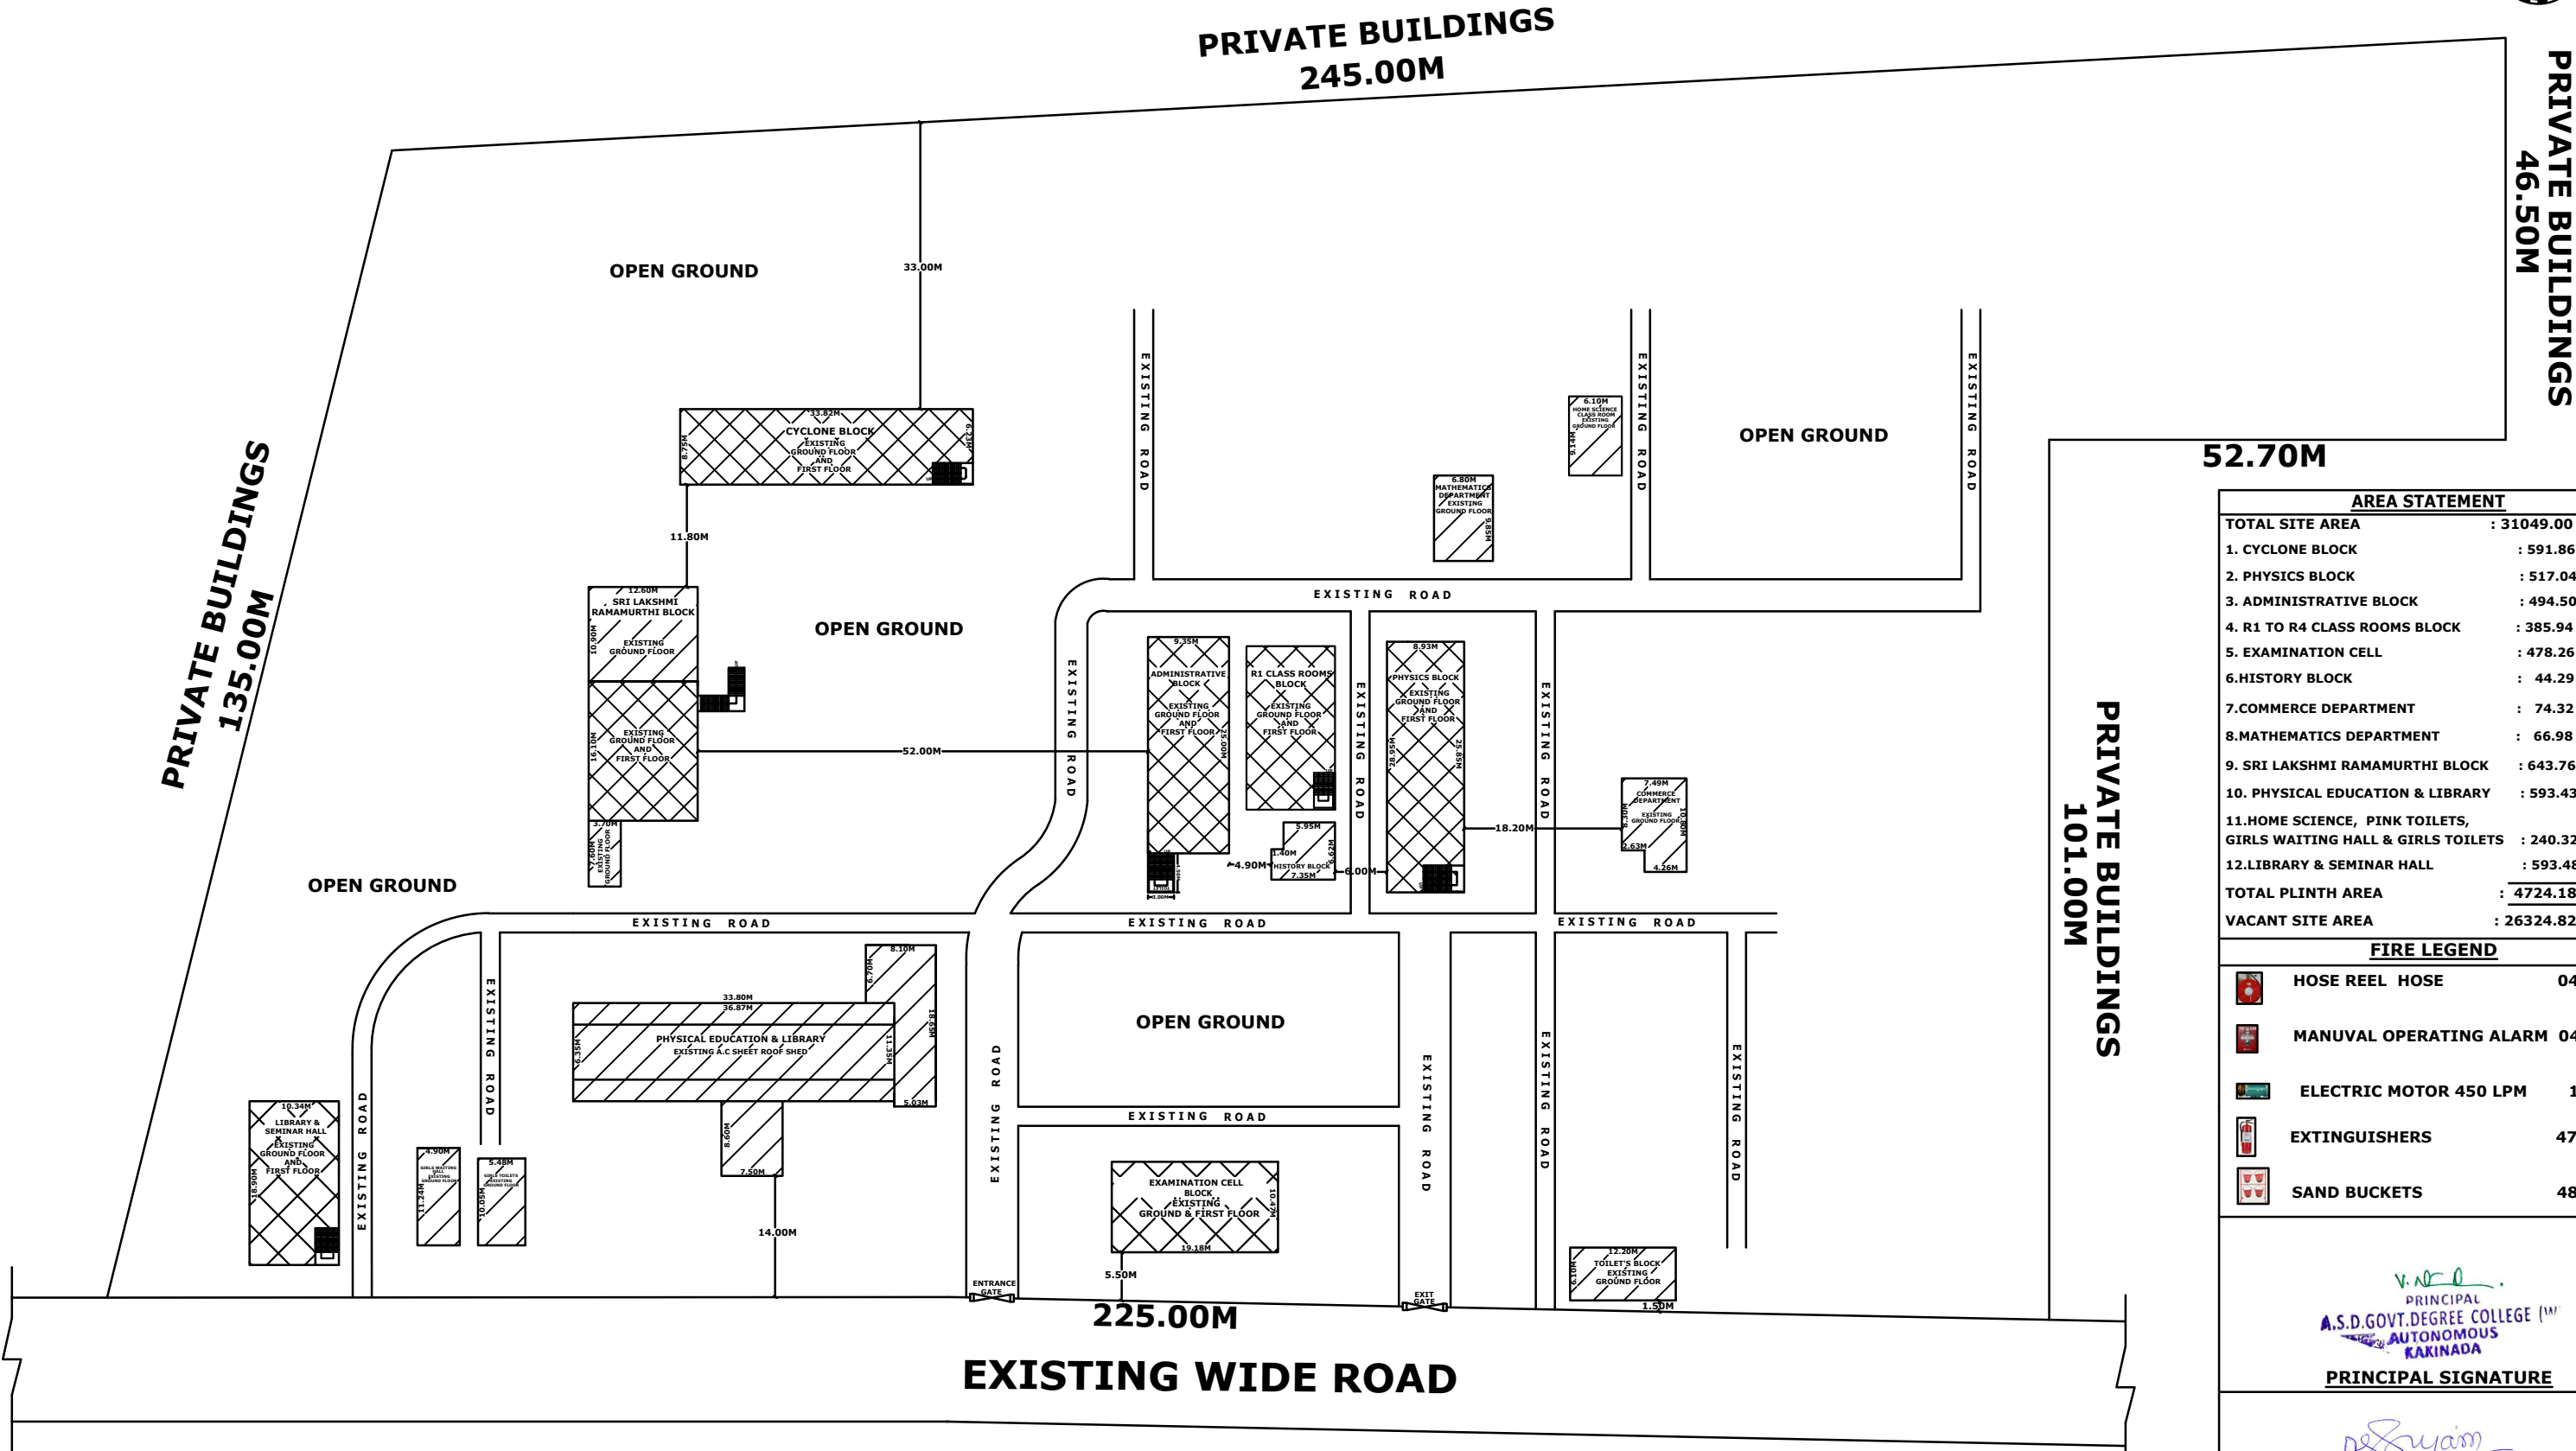


PLAN SHOWING THE EXISTING POSITION OF R.C.C ROOF BUILDINGS IN D.NO:46-8-2, JAGANNAICKPUR, KAKINADA, Kakinada District., A.P.

"A.S.D.GOV.T.DEGREE COLLEGE (W) AUTONOMOUS KAKINADA"

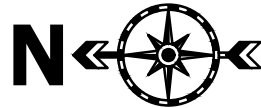

AREA STATEMENT	
TOTAL SITE AREA	: 31049.00 sq.mts
1. CYCLONE BLOCK	: 591.86 sq.mts
2. PHYSICS BLOCK	: 517.04 sq.mts
3. ADMINISTRATIVE BLOCK	: 494.50 sq.mts
4. R1 TO R4 CLASS ROOMS BLOCK	: 385.94 sq.mts
5. EXAMINATION CELL	: 478.26 sq.mts
6.HISTORY BLOCK	: 44.29 sq.mts
7.COMMERCE DEPARTMENT	: 74.32 sq.mts
8.MATHEMATICS DEPARTMENT	: 66.98 sq.mts
9. SRI LAKSHMI RAMAMURTHI BLOCK	: 643.76 sq.mts
10. PHYSICAL EDUCATION & LIBRARY	: 593.43 sq.mts
11.HOME SCIENCE, PINK TOILETS, GIRLS WAITING HALL & GIRLS TOILETS	: 240.32 sq.mts
12.LIBRARY & SEMINAR HALL	: 593.48 sq.mts
TOTAL PLINTH AREA	: 4724.18 sq.mts
VACANT SITE AREA	: 26324.82 sq.mts

FIRE LEGEND		
	HOSE REEL HOSE	04 No's
	MANUVAL OPERATING ALARM	04 No's
	ELECTRIC MOTOR 450 LPM	1 No
	EXTINGUISHERS	47 No'S
	SAND BUCKETS	48 No'S

V. N. S. R.
PRINCIPAL
A.S.D.GOV.T.DEGREE COLLEGE (W)
AUTONOMOUS
KAKINADA

PRINCIPAL SIGNATURE

A. S. S. Y. A. M.
AYYAGARI SATYA SURYAM
Licensed Surveyour
License No: 61/L.S/GUDA
Kakinada Urban Development Authority


ENGINEER'S SIGNATURE

SITE PLAN


PLAN SHOWING THE EXISTING POSITION OF R.C.C ROOF GROUND FLOOR & FIRST FLOOR BUILDING IN D.NO:46-8-2,JAGANNAICKPUR,KAKINADA, Kakinada District., A.P.

"A.S.D.GOV.T.DEGREE COLLEGE (W) AUTONOMOUS KAKINADA"


CYCLONE BLOCK

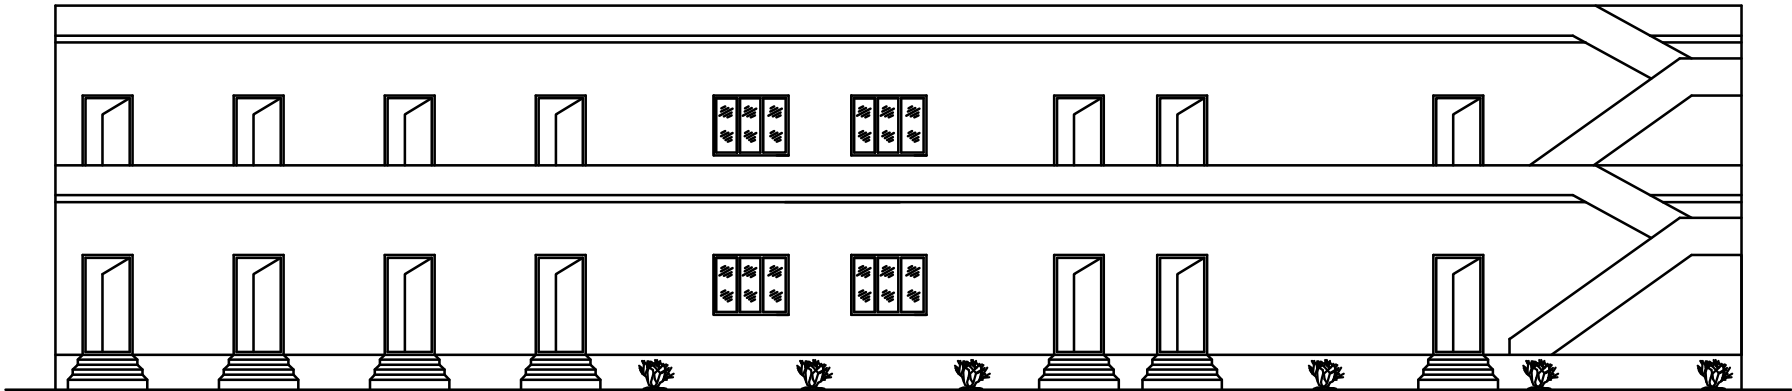


ELEVATION

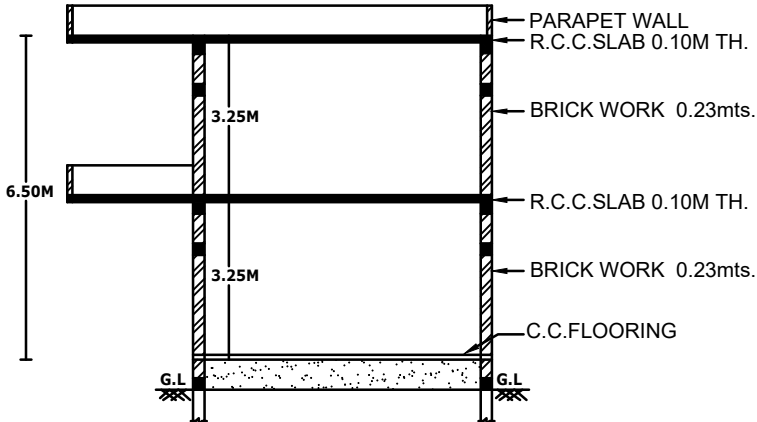

SECTION ON 'A-A'

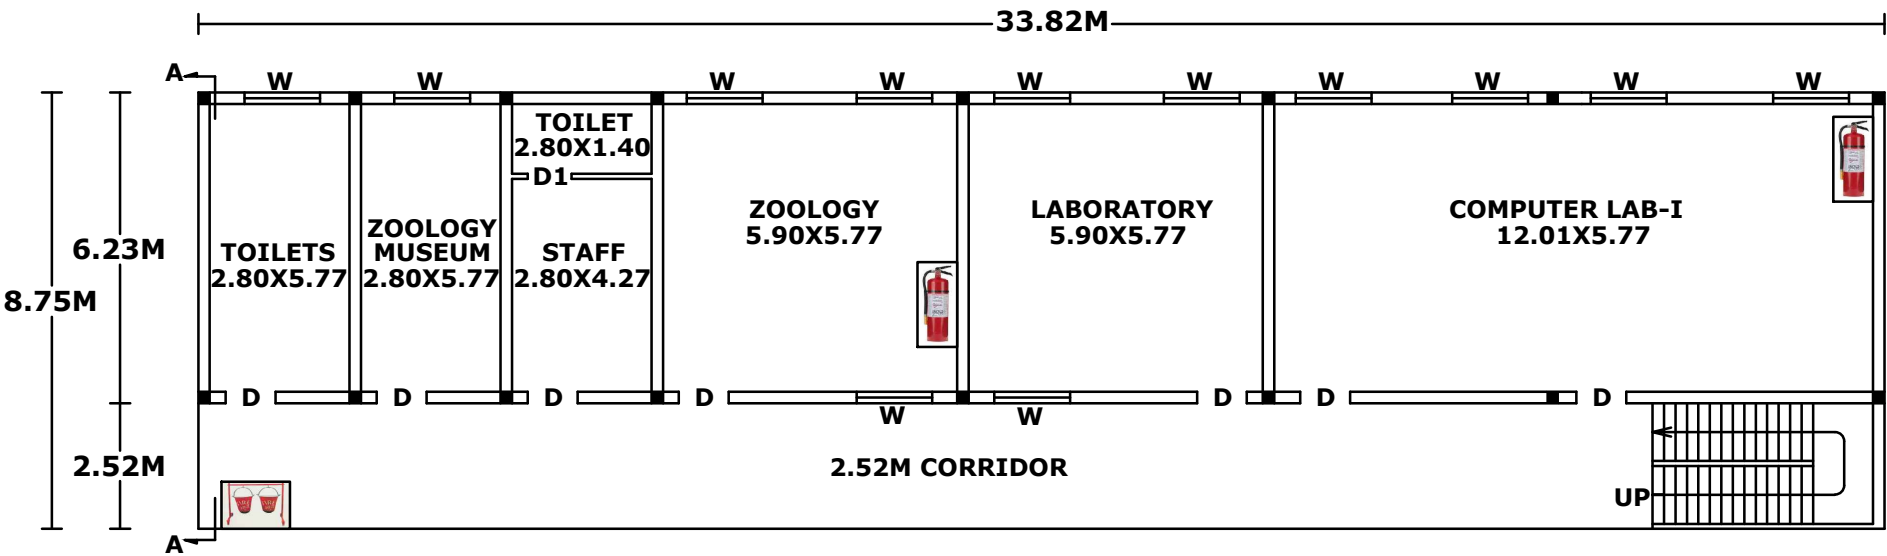

EXISTING GROUND FLOOR PLAN

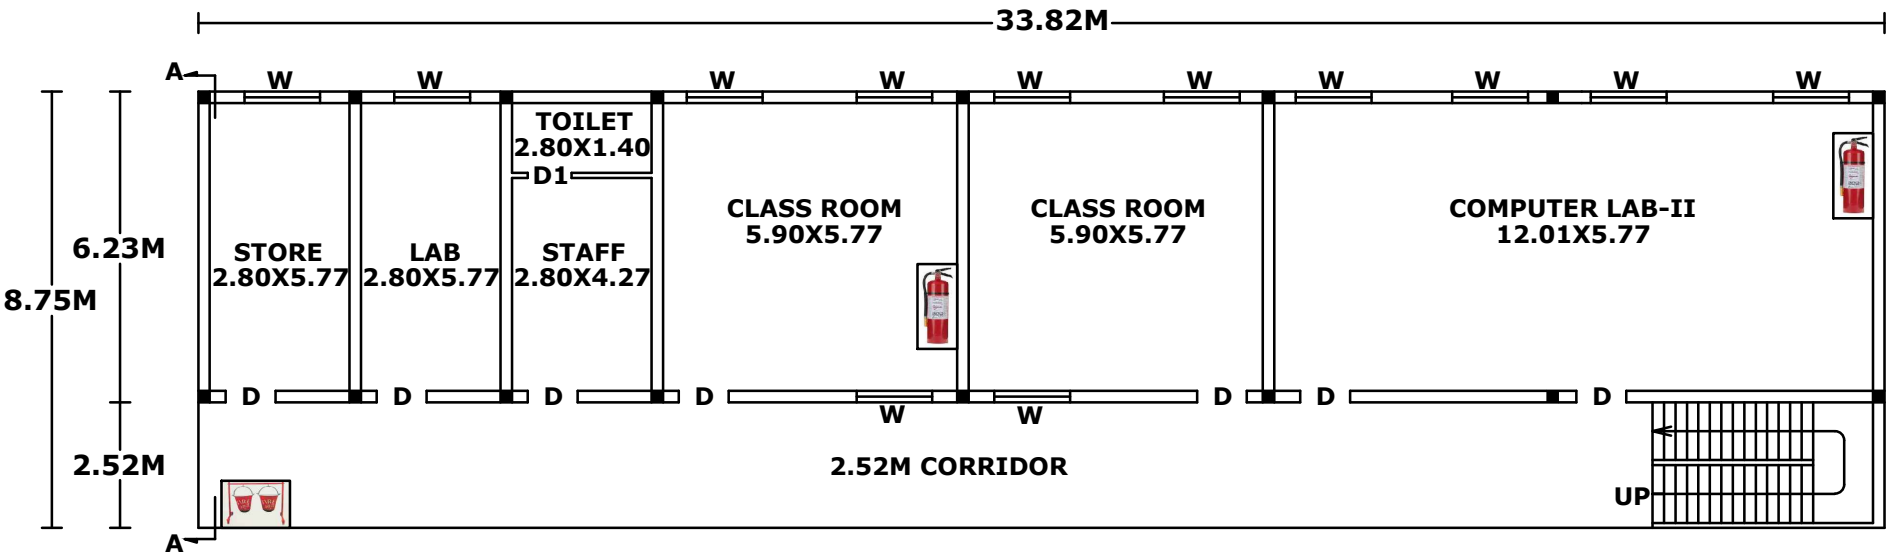

EXISTING FIRST FLOOR PLAN

AREA STATEMENT

GROUND FLOOR	295.93 sq.mts
FIRST FLOOR	295.93 sq.mts
TOTAL FLOOR AREA	591.86 sq.mts
HEIGHT OF THE BUILDING	6.50 mts

FIRE LEGEND

	EXTINGUISHERS	4 No'S
	SAND BUCKETS	4 No'S

V. N. D.
PRINCIPAL
A.S.D.GOV.T.DEGREE COLLEGE (W)
AUTONOMOUS
KAKINADA

PRINCIPAL SIGNATURE


A. S. Suryam
AYYAGARI SATYA SURYAM
Licensed Surveyor
License No: 61/L.S/GUDA
Kakinada Urban Development Authority


ENGINEER'S SIGNATURE

PLAN SHOWING THE EXISTING POSITION OF R.C.C ROOF GROUND FLOOR & FIRST FLOOR BUILDING IN D.NO:46-8-2, JAGANNAICKPUR,KAKINADA,Kakinada District., A.P.

"A.S.D.GOV.T.DEGREE COLLEGE (W) AUTONOMOUS KAKINADA"


PHYSICS BLOCK

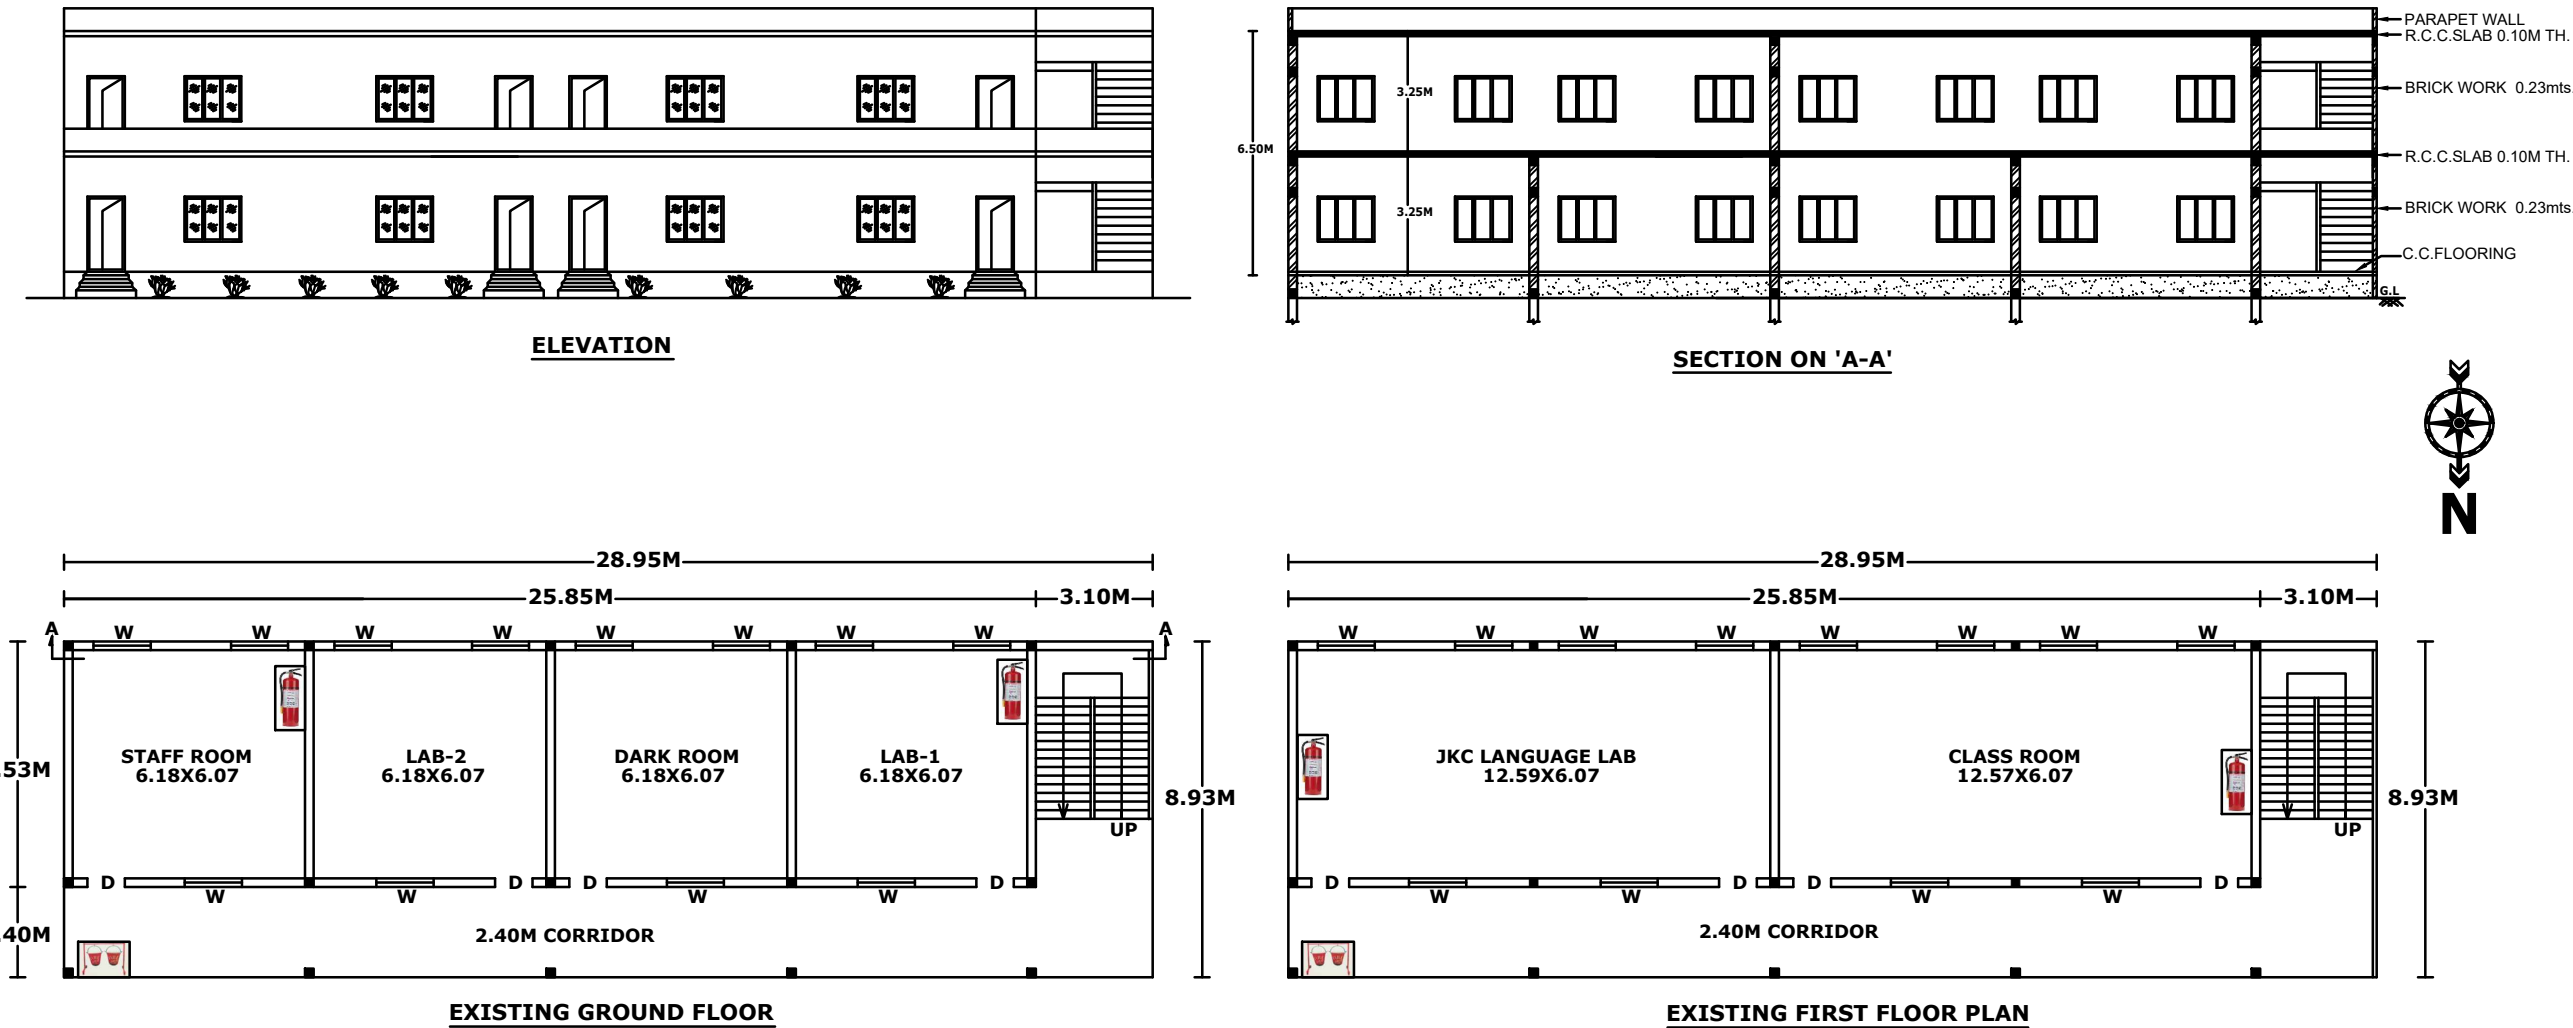

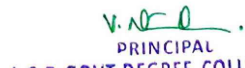
AREA STATEMENT	
GROUND FLOOR	258.52 sq.mts
FIRST FLOOR	258.52 sq.mts
TOTAL FLOOR AREA	517.04 sq.mts
HEIGHT OF THE BUILDING	6.50 mts
FIRE LEGEND	
	EXTINGUISHERS 4 No'S
	SAND BUCKETS 4 No'S
 PRINCIPAL A.S.D.GOV.T.DEGREE COLLEGE (W) AUTONOMOUS KAKINADA PRINCIPAL SIGNATURE	
 AYYAGARI SATYA SURYAM Licensed Surveyor License No: 61/L.S/GUDA Kakinada Urban Development Authority ENGINEER'S SIGNATURE	

PLAN SHOWING THE EXISTING POSITION OF R.C.C ROOF GROUND FLOOR & FIRST FLOOR BUILDING IN D.NO:46-8-2, JAGANNAICKPUR,KAKINADA, Kakinada District., A.P.


"A.S.D.GOV.T.DEGREE COLLEGE (W) AUTONOMOUS KAKINADA" ADMINISTRATIVE BLOCK

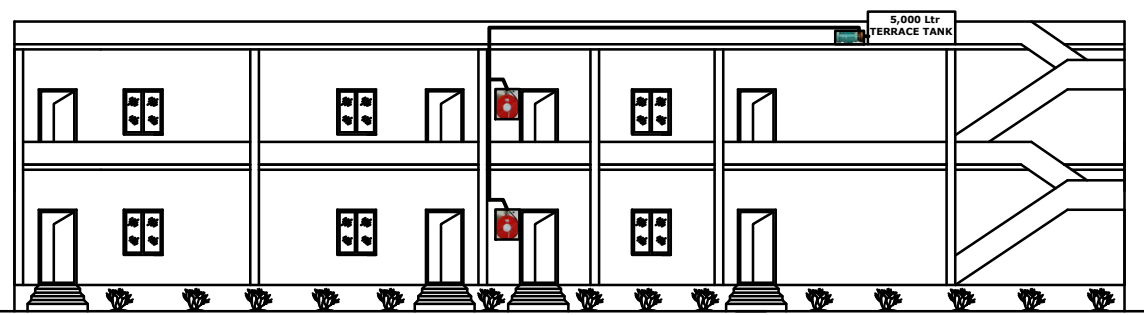


FRONT ELEVATION

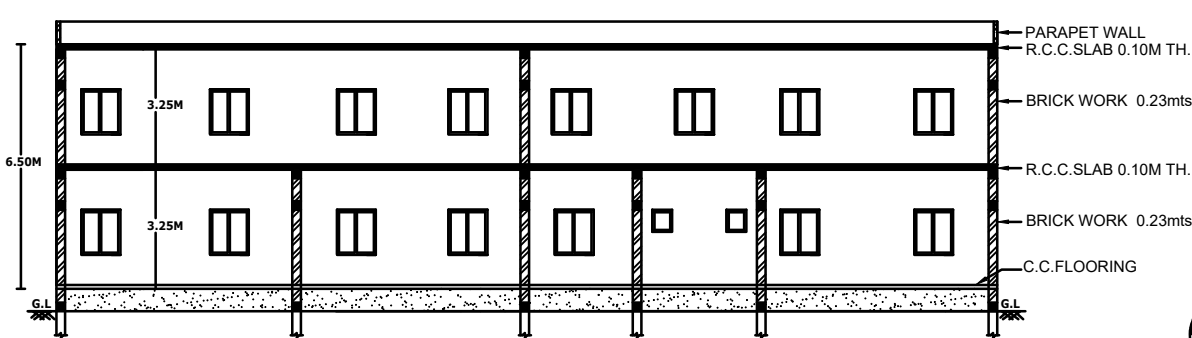



SECTION ON 'A-A'

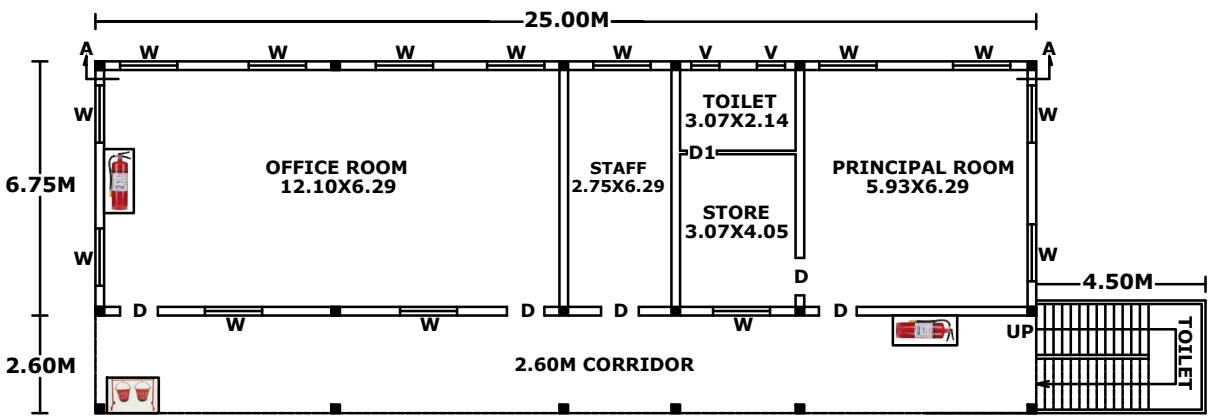

EXISTING GROUND FLOOR PLAN

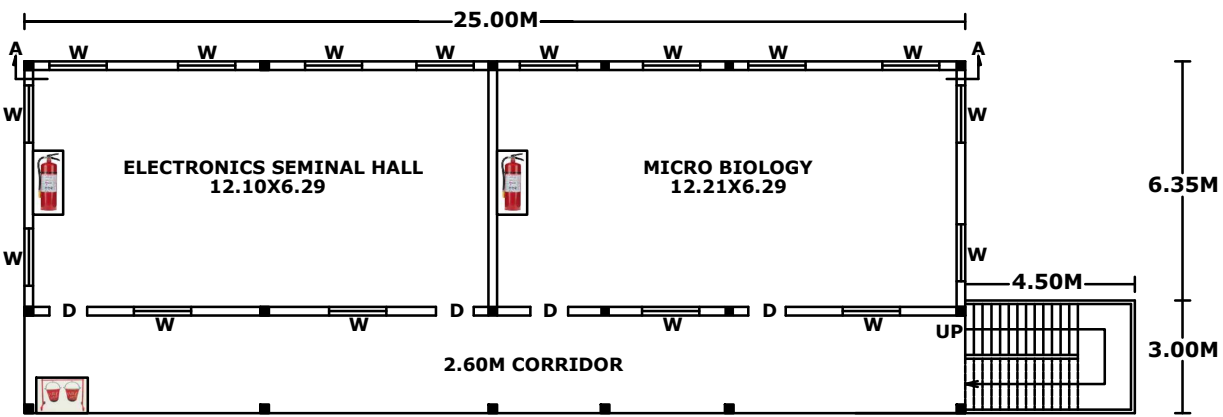


EXISTING FIRST FLOOR PLAN

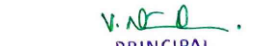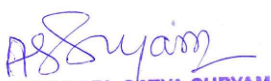
AREA STATEMENT		
GROUND FLOOR	247.25 sq.mts	
FIRST FLOOR	247.25 sq.mts	
TOTAL FLOOR AREA	494.50 sq.mts	
HEIGHT OF THE BUILDING	6.50 mts	
FIRE LEGEND		
	HOSE REEL HOSE	04 No's
	MANUVAL OPERATING ALARM	4 No's
	ELECTRIC MOTOR 450 LPM	1 No
	EXTINGUISHERS	4 No'S
	SAND BUCKETS	4 No'S
 PRINCIPAL A.S.D.GOV.T.DEGREE COLLEGE (W) AUTONOMOUS KAKINADA		
PRINCIPAL SIGNATURE		
 AYYAGARI SATYA SURYAM Licensed Surveyour License No: 61/L.S/GUDA Kakinada Urban Development Authority		
ENGINEER'S SIGNATURE		

PLAN SHOWING THE EXISTING POSITION OF R.C.C ROOF GROUND FLOOR & FIRST FLOOR BUILDING IN D.NO:46-8-2, JAGANNAICKPUR,KAKINADA, Kakinada District., A.P.


"A.S.D.GOV.T.DEGREE COLLEGE (W) AUTONOMOUS KAKINADA" R1 TO R4 CLASS ROOMS

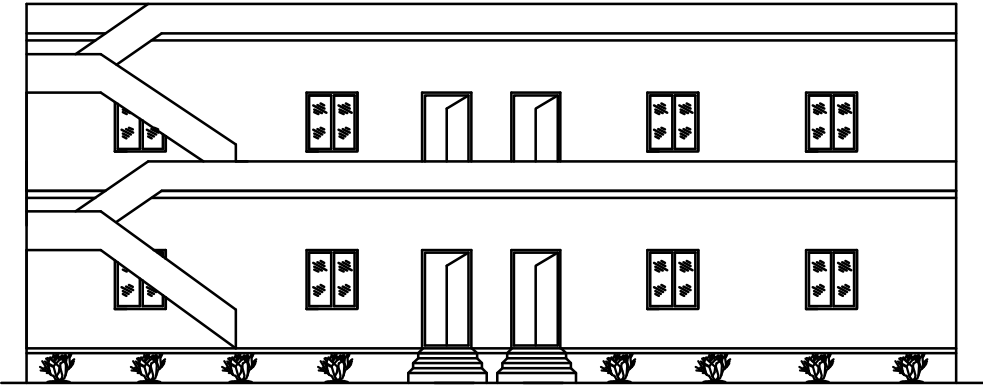


FRONT ELEVATION

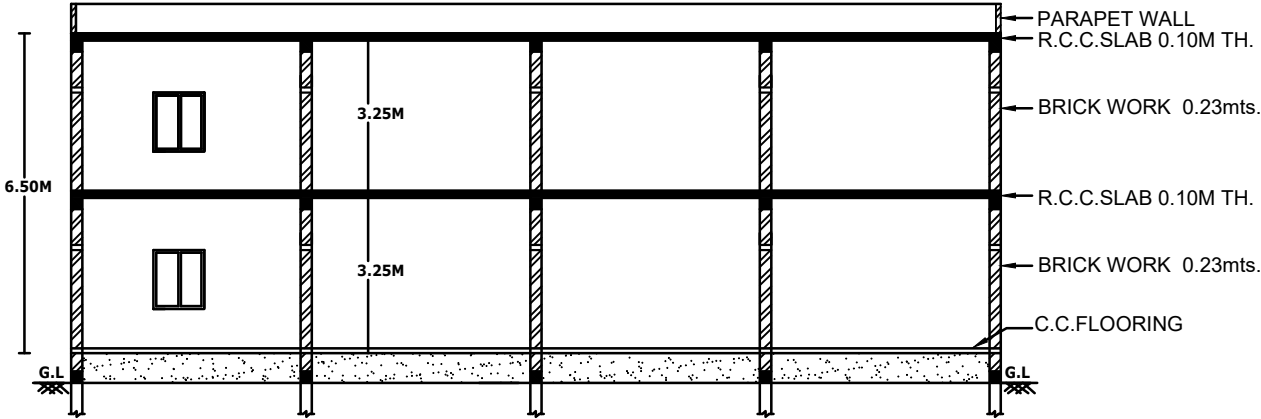


SECTION ON 'A-A'

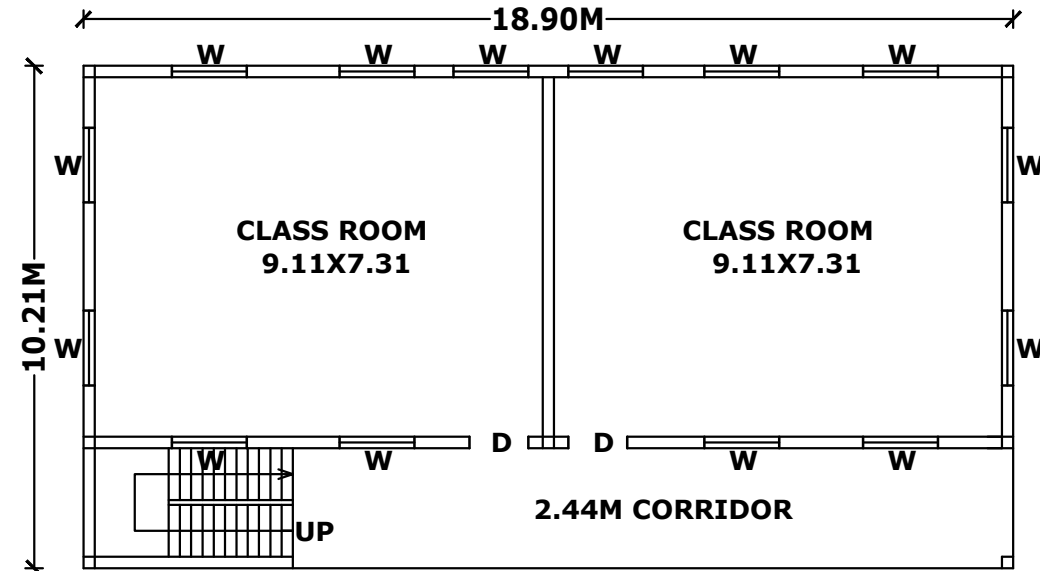

EXISTING GROUND FLOOR

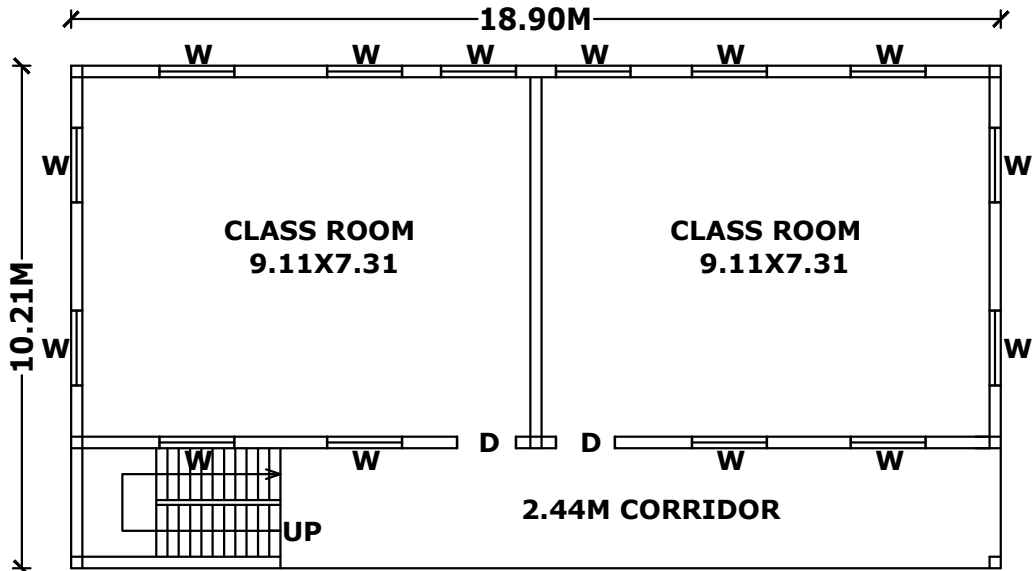


EXISTING FIRST FLOOR

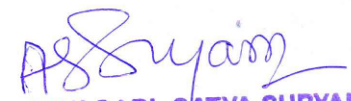AREA STATEMENT	
GROUND FLOOR	192.97 sq.mts
FIRST FLOOR	192.97 sq.mts
TOTAL FLOOR AREA	385.94 sq.mts
HEIGHT OF THE BUILDING	6.50 mts
FIRE LEGEND	
	EXTINGUISHERS 4 No'S
	SAND BUCKETS 4 No'S
 PRINCIPAL A.S.D.GOV.T.DEGREE COLLEGE (W) AUTONOMOUS KAKINADA	
PRINCIPAL SIGNATURE	
 AYYAGARI SATYA SURYAM Licensed Surveyour License No: 61/L.S/GUDA Kakinada Urban Development Authority	
ENGINEER'S SIGNATURE	


PLAN SHOWING THE EXISTING POSITION OF R.C.C ROOF GROUND FLOOR BUILDING IN D.NO:46-8-2, JAGANNAICKPUR,KAKINADA, Kakinada District., A.P.

"A.S.D.GOV.T.DEGREE COLLEGE (W) AUTONOMOUS KAKINADA"


EXAMINATION CELL

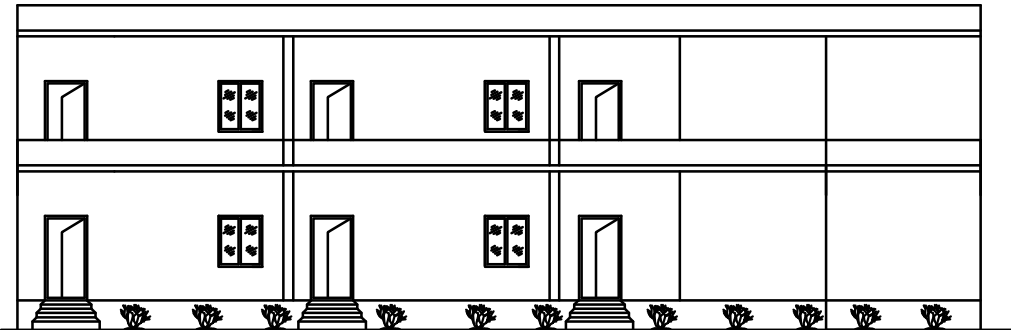


FRONT ELEVATION

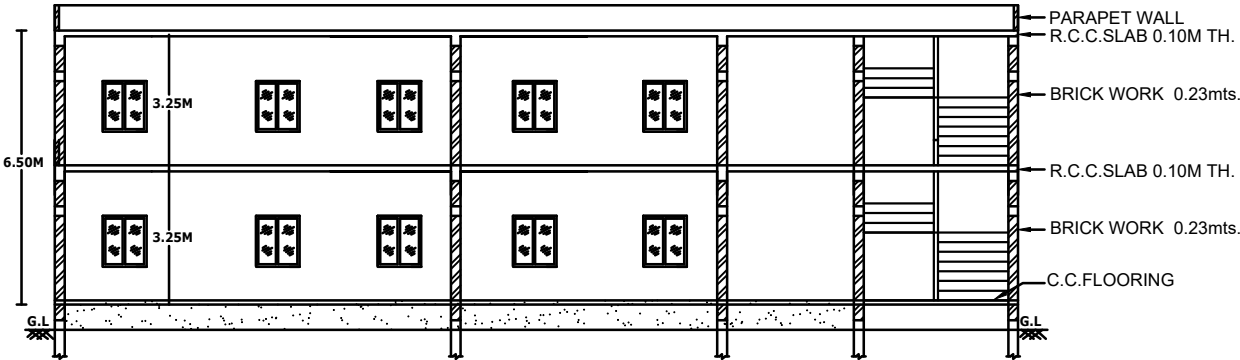

SECTION ON 'A-A'

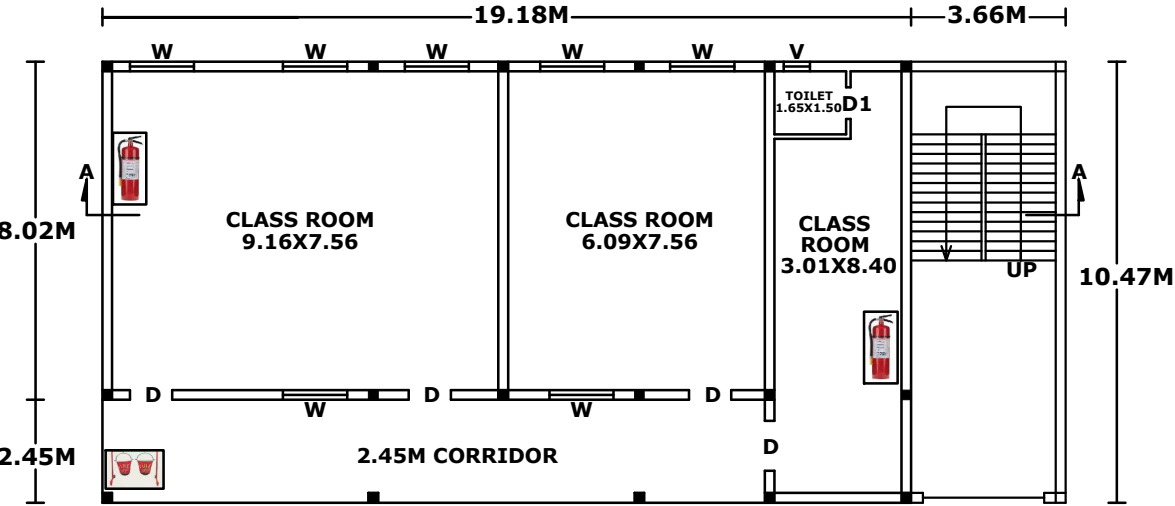

EXISTING GROUND FLOOR PLAN

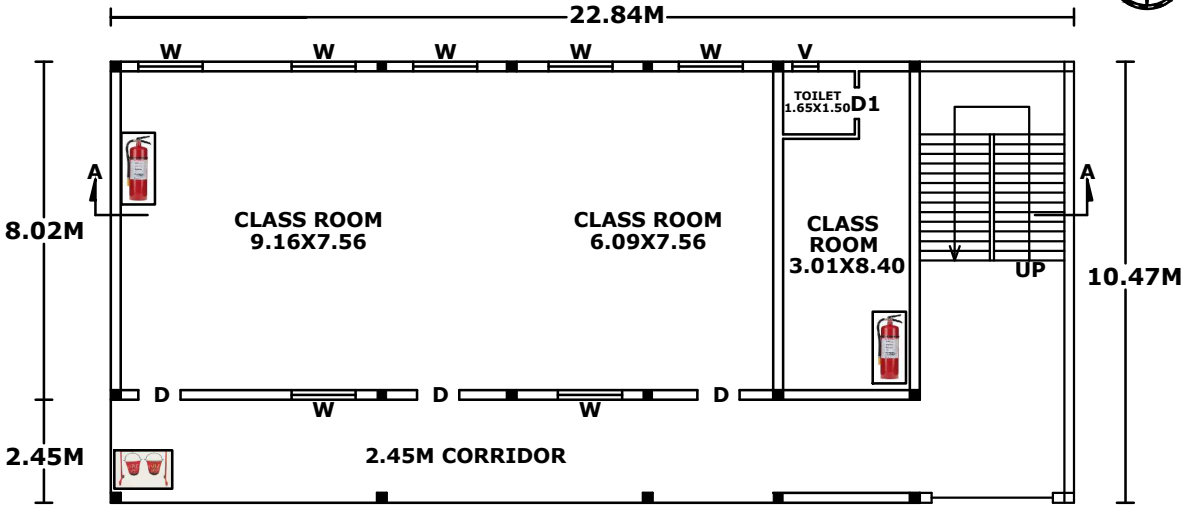

EXISTING GROUND FLOOR PLAN

AREA STATEMENT	
GROUND FLOOR	239.13 sq.mts
FIRST FLOOR	239.13 sq.mts
TOTAL PLINTH AREA	478.26 sq.mts
HEIGHT OF THE BUILDING	6.50 mts

FIRE LEGEND	
 EXTINGUISHERS	2 No'S
 SAND BUCKETS	2 No'S


PRINCIPAL
A.S.D.GOV.T.DEGREE COLLEGE (W)
AUTONOMOUS
KAKINADA

PRINCIPAL SIGNATURE


AYYAGARI SATYA SURYAM
Licensed Surveyour
License No: 61/L.S/GUDA
Kakinada Urban Development Authority

ENGINEER'S SIGNATURE

PLAN SHOWING THE EXISTING POSITION OF R.C.C ROOF GROUND FLOOR BUILDING IN D.NO:46-8-2,
JAGANNAICKPUR,KAKINADA, Kakinada District., A.P.

"A.S.D.GOV.T.DEGREE COLLEGE (W) AUTONOMOUS KAKINADA" HISTORY BLOCK

AREA STATEMENT


GROUND FLOOR	44.29 sq.mts
HEIGHT OF THE BUILDING	3.25 mts

FIRE LEGEND


	EXTINGUISHERS	2 No'S
	SAND BUCKETS	2 No'S


PRINCIPAL
A.S.D.GOV.T.DEGREE COLLEGE (W)
AUTONOMOUS
KAKINADA


PRINCIPAL SIGNATURE

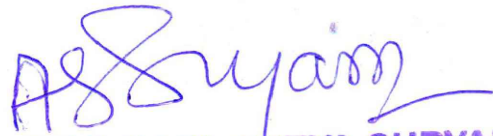
AYYAGARI SATYA SURYAM
Licensed Surveyour
License No: 61/L.S/GUDA
Kakinada Urban Development Authority


ENGINEER'S SIGNATURE

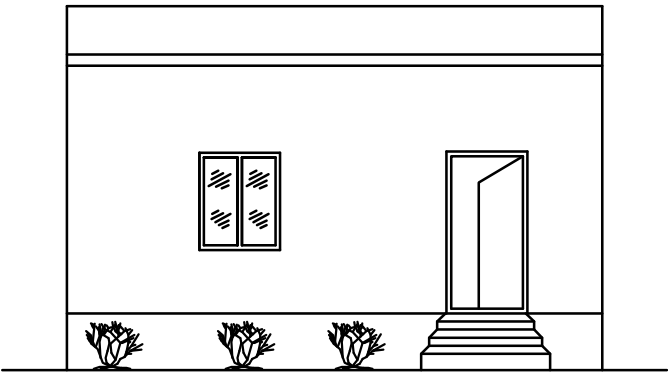

ELEVATION

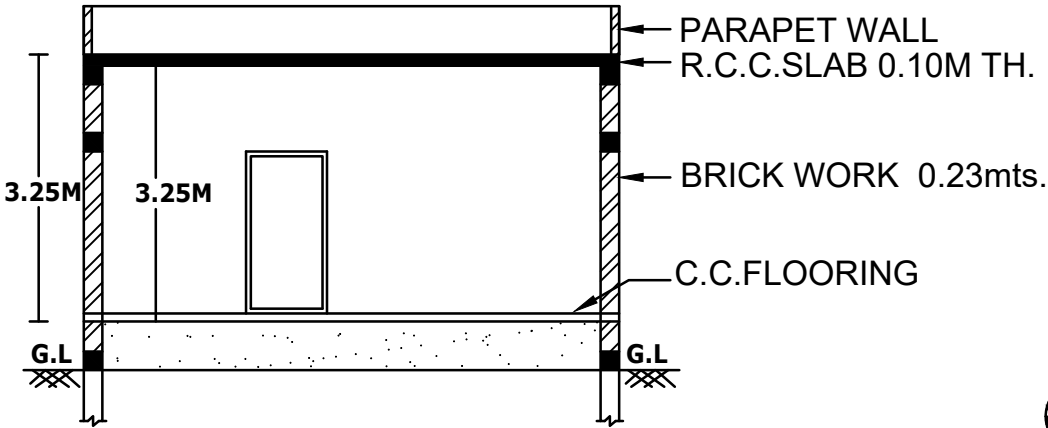

SECTION ON 'A-A'

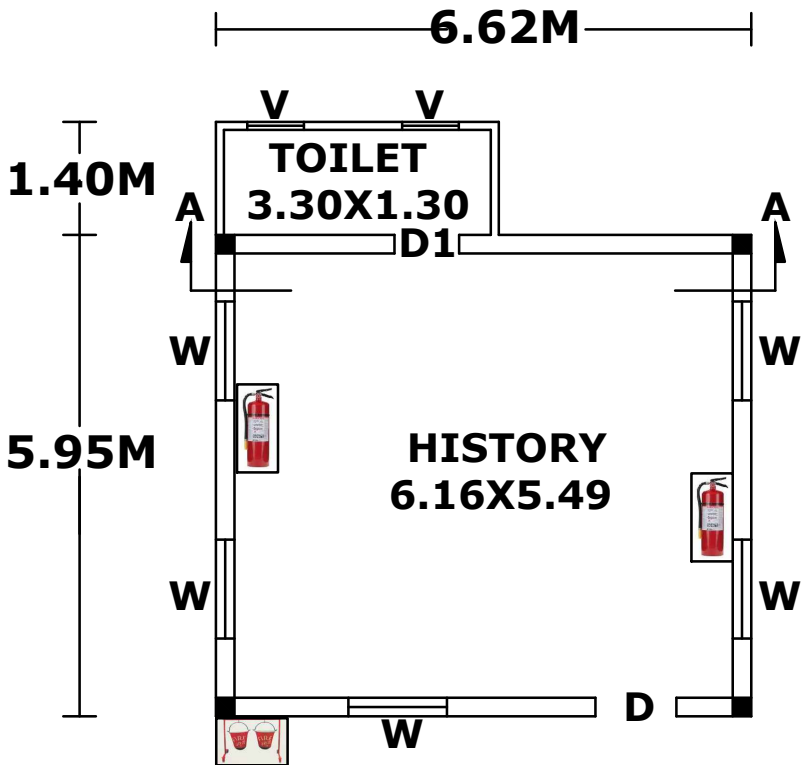


EXISTING GROUND FLOOR

PLAN SHOWING THE EXISTING POSITION OF R.C.C ROOF GROUND FLOOR BUILDING IN D.NO:46-8-2, JAGANNAICKPUR,KAKINADA, Kakinada District., A.P.


"A.S.D.GOV.T.DEGREE COLLEGE (W) AUTONOMOUS KAKINADA" COMMERCE DEPARTMENT

AREA STATEMENT	
GROUND FLOOR	74.32 sq.mts
HEIGHT OF THE BUILDING	3.25 mts


FIRE LEGEND		
	EXTINGUISHERS	2 No'S
	SAND BUCKETS	2 No'S

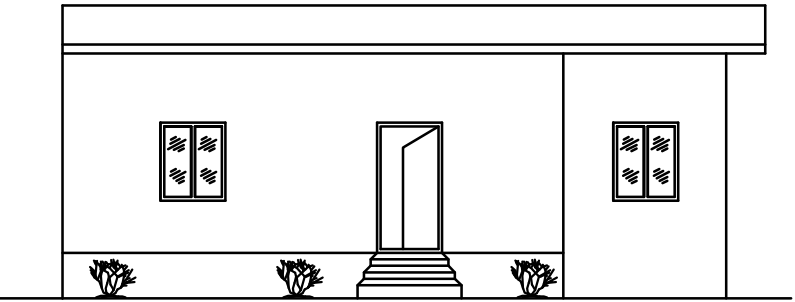

ELEVATION

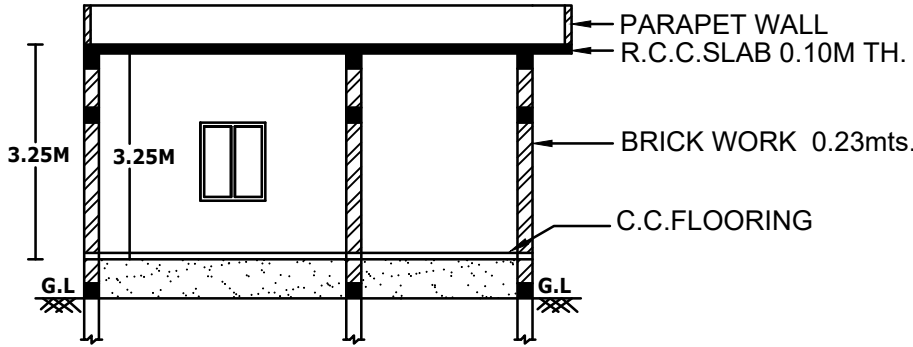


SECTION ON 'A-A'

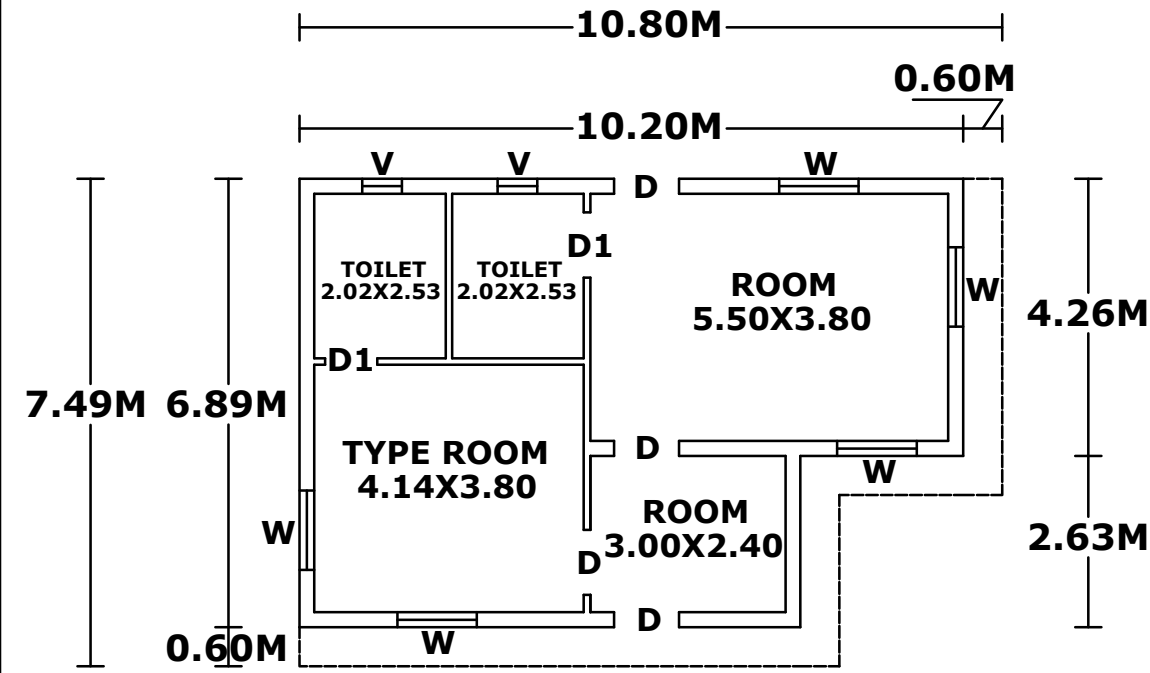

EXISTING GROUND FLOOR


PRINCIPAL
A.S.D.GOV.T.DEGREE COLLEGE (W)
AUTONOMOUS
KAKINADA

PRINCIPAL SIGNATURE

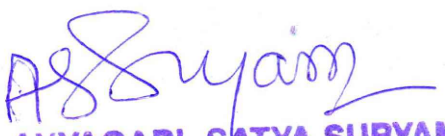
AYYAGARI SATYA SURYAM
Licensed Surveyour
License No: 61/L.S/GUDA
Kakinada Urban Development Authority

ENGINEER'S SIGNATURE

PLAN SHOWING THE EXISTING POSITION OF R.C.C ROOF GROUND FLOOR BUILDING IN D.NO:46-8-2, JAGANNAICKPUR,KAKINADA, Kakinada District., A.P.


"A.S.D.GOV.T.DEGREE COLLEGE (W) AUTONOMOUS KAKINADA" MATHEMATICS DEPARTMENT

AREA STATEMENT	
GROUND FLOOR	66.98 sq.mts
HEIGHT OF THE BUILDING	3.25 mts




FIRE LEGEND		
	EXTINGUISHERS	2 No'S
	SAND BUCKETS	2 No'S


PRINCIPAL
A.S.D.GOV.T.DEGREE COLLEGE (W)
AUTONOMOUS
KAKINADA

PRINCIPAL SIGNATURE

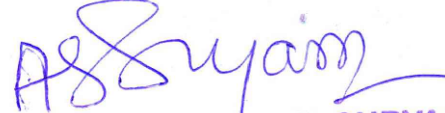

APPAGARI SATYA SURYAM
Licensed Surveyour
License No: 61/L.S/GUDA
Kakinada Urban Development Authority

ENGINEER'S SIGNATURE

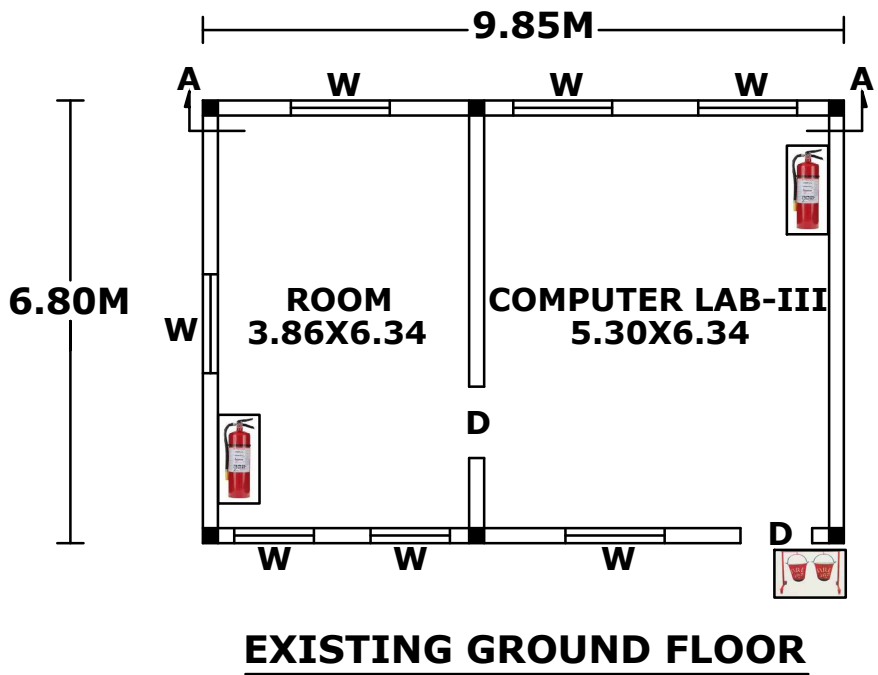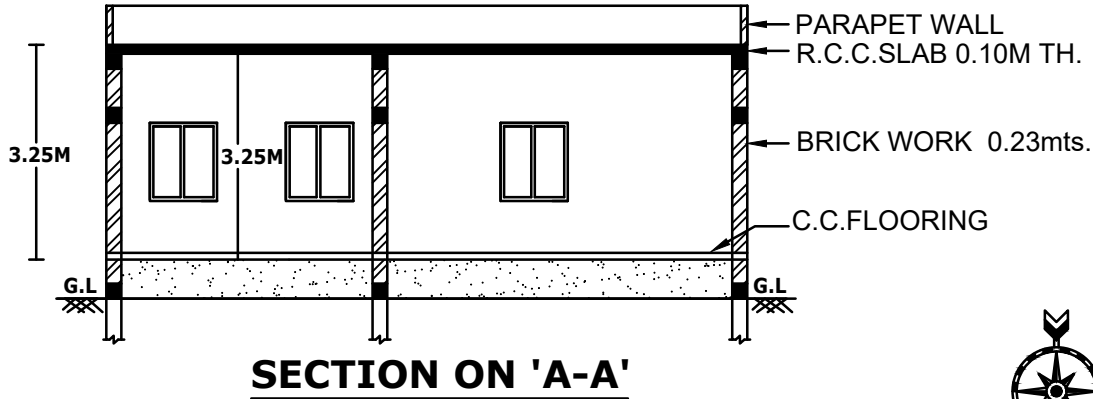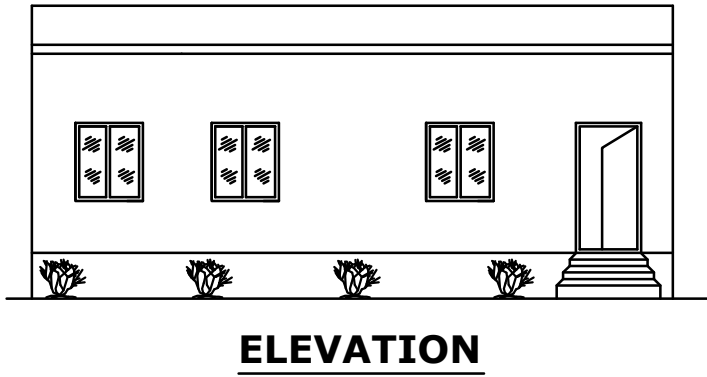


PLAN SHOWING THE EXISTING POSITION OF R.C.C ROOF GROUND FLOOR & FIRST FLOOR BUILDING, IN D.NO:46-8-2,JAGANNAICKPUR,KAKINADA, Kakinada District., A.P.

"A.S.D.GOV.T.DEGREE COLLEGE (W) AUTONOMOUS KAKINADA" SRI LAKSHMI RAMAMURTHI BLOCK

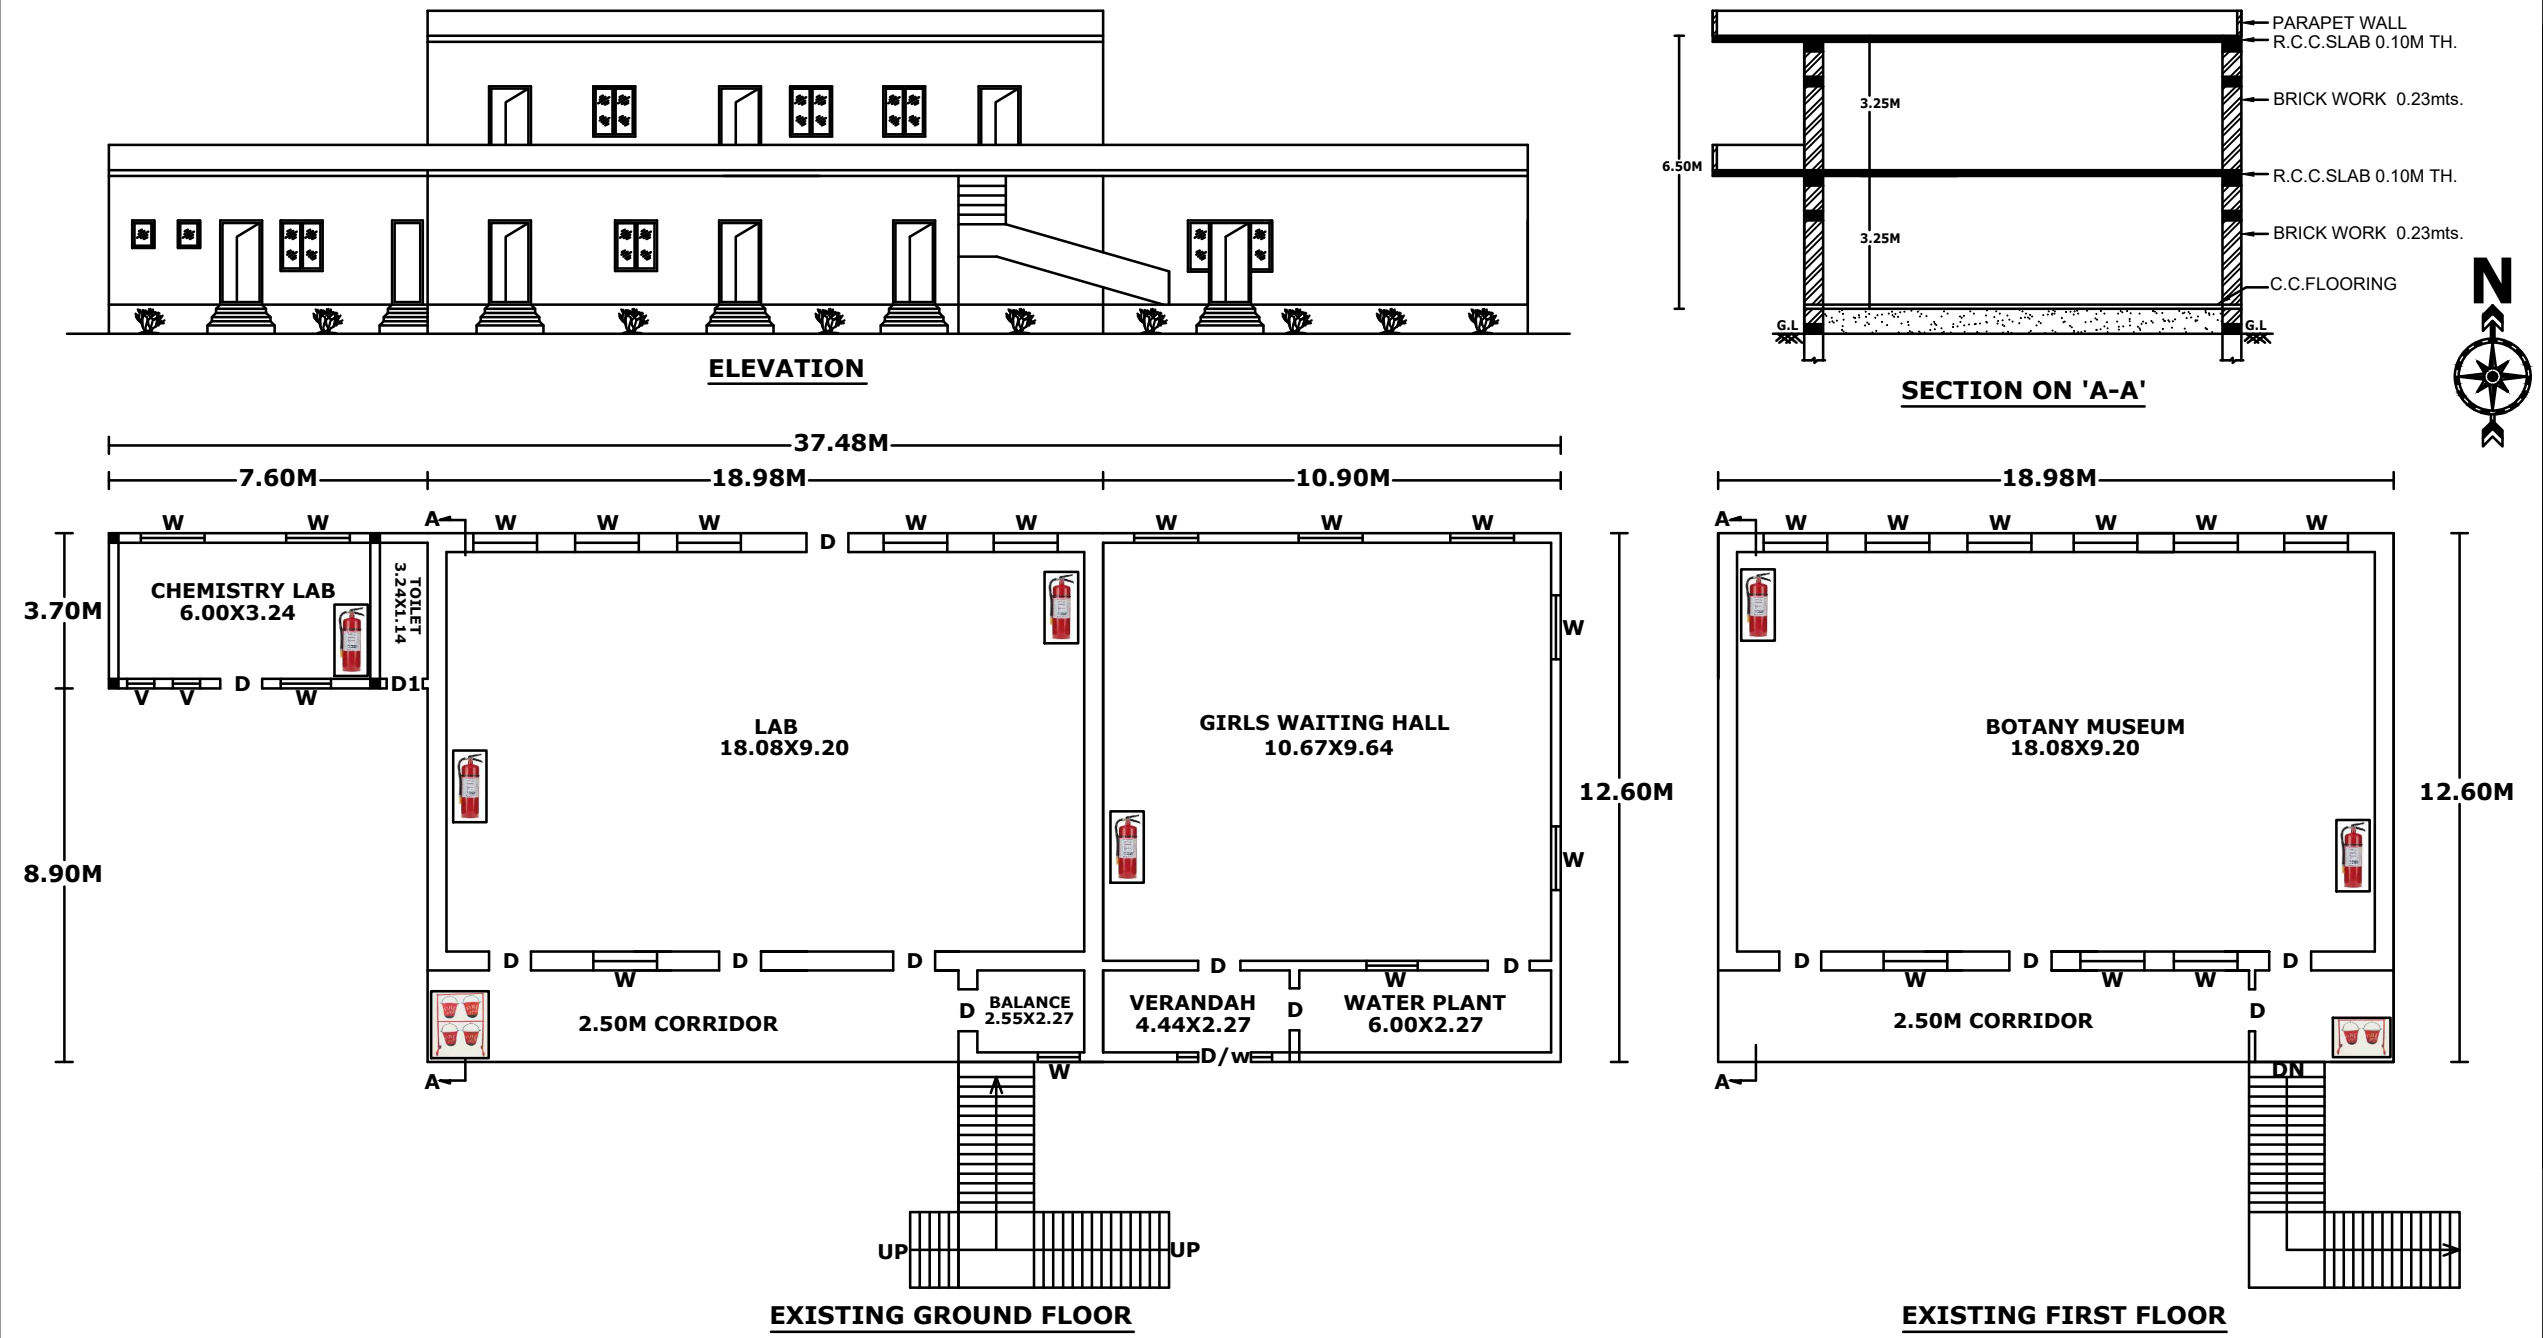

AREA STATEMENT	
GROUND FLOOR	404.61 sq.mts
FIRST FLOOR	239.15 sq.mts
TOTAL FLOOR AREA	643.76 sq.mts
HEIGHT OF THE BUILDING	6.50 mts
FIRE LEGEND	
	EXTINGUISHERS 6 No'S
	SAND BUCKETS 6 No'S
 PRINCIPAL A.S.D.GOV.T.DEGREE COLLEGE (W) AUTONOMOUS KAKINADA PRINCIPAL SIGNATURE	
 AYYAGARI SATYA SURYAM Licensed Surveyour License No: 61/L.S/GUDA Kakinada Urban Development Authority ENGINEER'S SIGNATURE	

PLAN SHOWING THE EXISTING POSITION OF R.C.C ROOF GROUND FLOOR A.C.SHEET ROOF SHED,IN D.NO:46-8-2,
JAGANNAICKPUR,KAKINADA, Kakinada District., A.P.
"A.S.D.GOV.T.DEGREE COLLEGE (W) AUTONOMOUS KAKINADA" PHYSICAL EDUCATION & LIBRARY

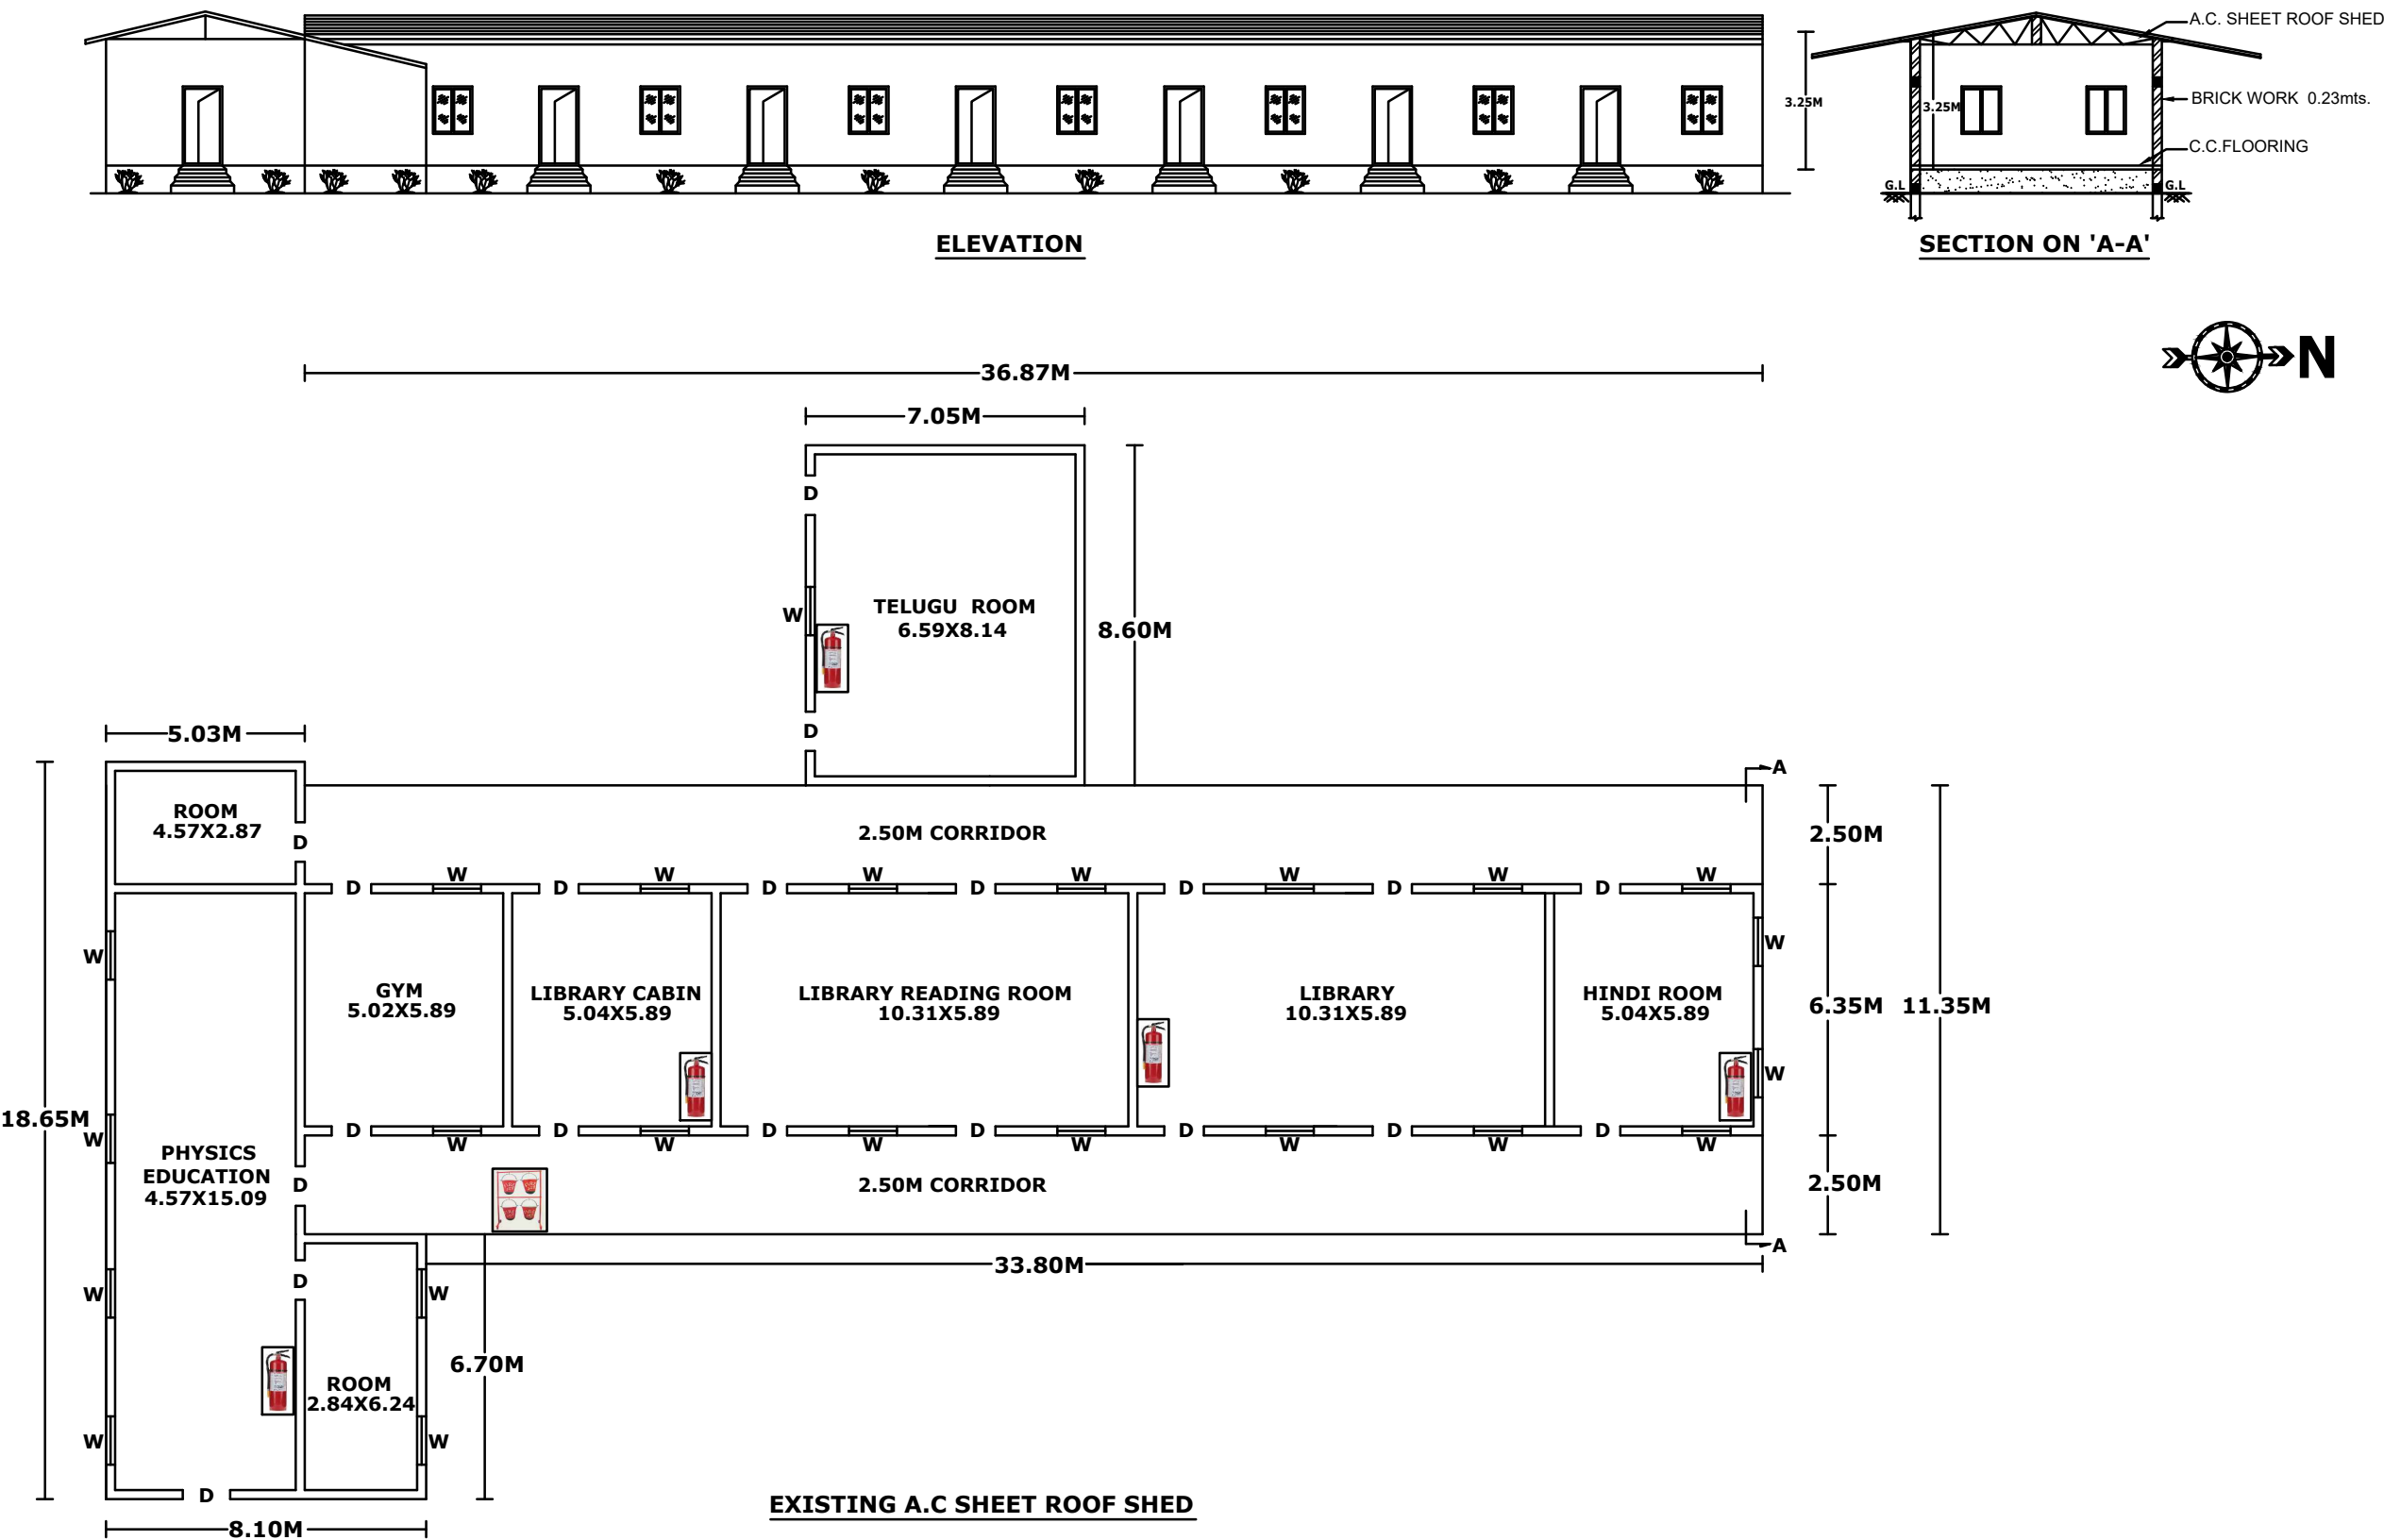

AREA STATEMENT	
GROUND FLOOR	593.48 sq.mts
HEIGHT OF THE BUILDING	3.25 mts
FIRE LEGEND	
	EXTINGUISHERS 5 No'S
	SAND BUCKETS 5 No'S
 PRINCIPAL A.S.D.GOV.T.DEGREE COLLEGE (W) AUTONOMOUS KAKINADA PRINCIPAL SIGNATURE	
 AYYAGARI SATYA SURYAM Licensed Surveyour License No: 61/L.S/GUDA Kakinada Urban Development Authority ENGINEER'S SIGNATURE	

PLAN SHOWING THE EXISTING POSITION OF R.C.C ROOF GROUND FLOOR BUILDING '4' BLOCKS IN D.NO:46-8-2, JAGANNAICKPUR, KAKINADA, Kakinada District., A.P.


"A.S.D.GOV.T.DEGREE COLLEGE (W) AUTONOMOUS KAKINADA" HOME SCIENCE, PINK TOILETS, GIRLS WAITING HALL & GIRLS TOILETS


AREA STATEMENT

HOME SCIENCE BLOCK	
GROUND FLOOR	55.75 sq.mts
PINK TOILETS BLOCK	
GROUND FLOOR	55.07 sq.mts
GIRLS WAITING HALL BLOCK	
GROUND FLOOR	55.08 sq.mts
GIRLS TOILETS BLOCK	
GROUND FLOOR	74.42 sq.mts
TOTAL FLOOR AREA	240.32 sq.mts
HEIGHT OF THE BUILDING	3.25 mts


FIRE LEGEND		
	EXTINGUISHERS	4 No's
	SAND BUCKETS	4 No's


PRINCIPAL
A.S.D.GOV.T.DEGREE COLLEGE (W)
AUTONOMOUS
KAKINADA
PRINCIPAL SIGNATURE

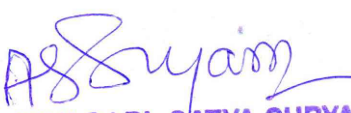

APPAGARI SATYA SURYAM
Licensed Surveyor
License No: 61/L.S/GUDA
Kakinada Urban Development Authority
ENGINEER'S SIGNATURE

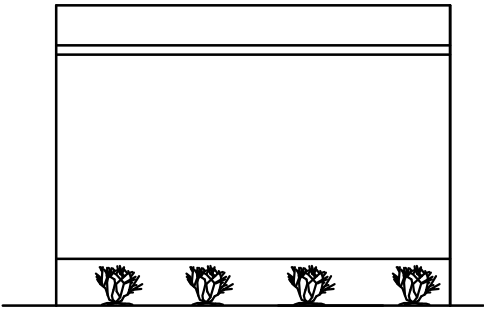


ELEVATION

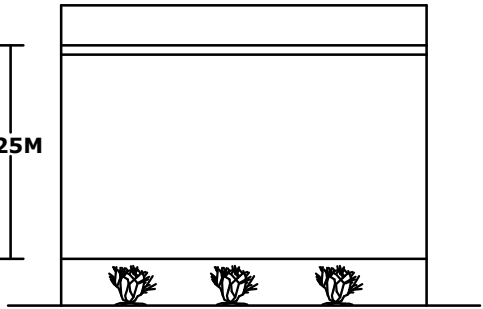


ELEVATION

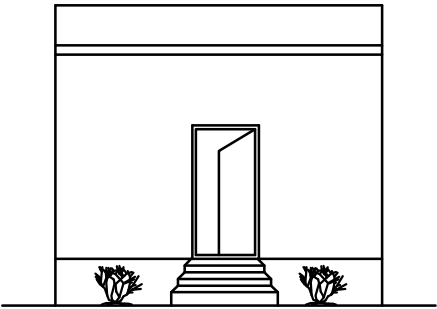


ELEVATION

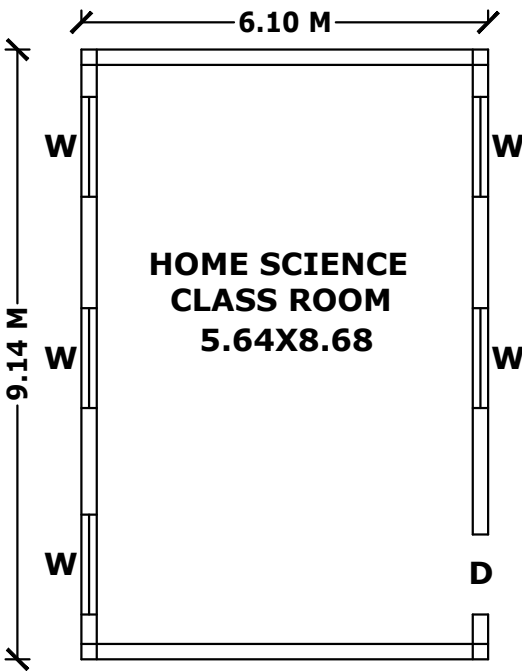


EXISTING GROUND FLOOR

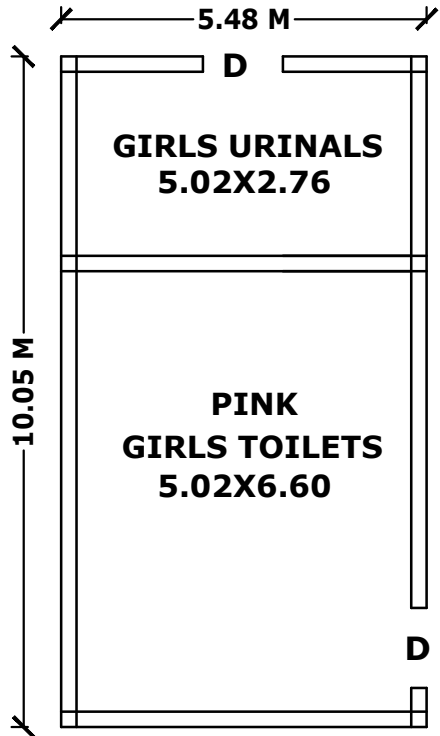

EXISTING GROUND FLOOR

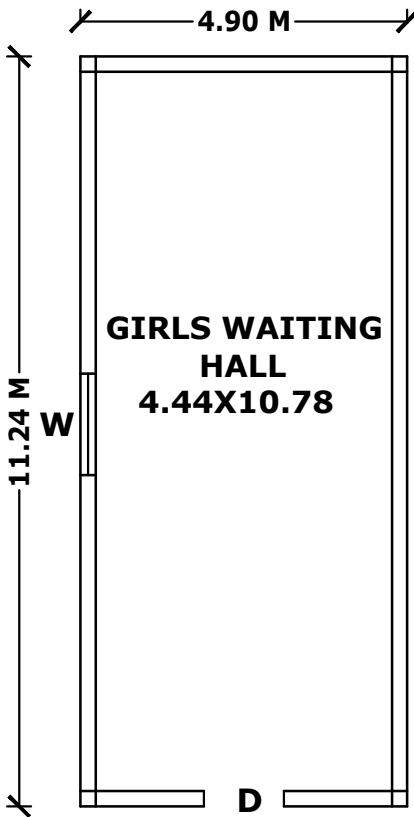

EXISTING GROUND FLOOR

 


ELEVATION




EXISTING GROUND FLOOR

PLAN SHOWING THE EXISTING POSITION OF R.C.C ROOF GROUND FLOOR & FIRST FLOOR BUILDING IN D.NO:46-8-2,
JAGANNAICKPUR,KAKINADA, Kakinada District., A.P.


"A.S.D.GOV.T.DEGREE COLLEGE (W) AUTONOMOUS KAKINADA" LIBRARY & SEMINAR HALL

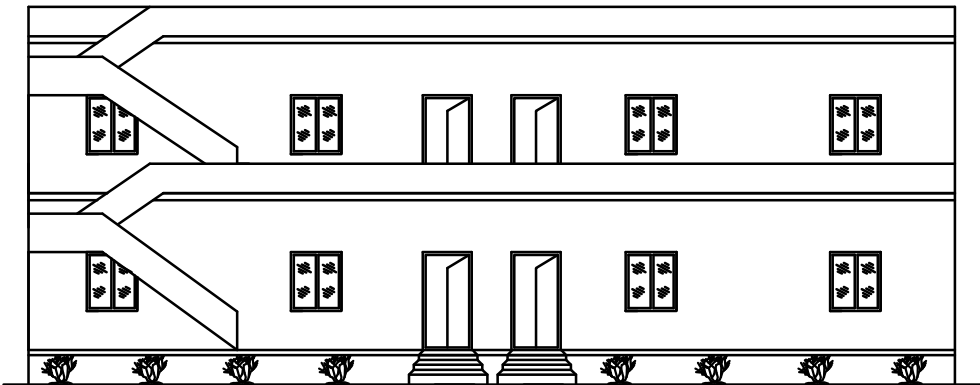


FRONT ELEVATION

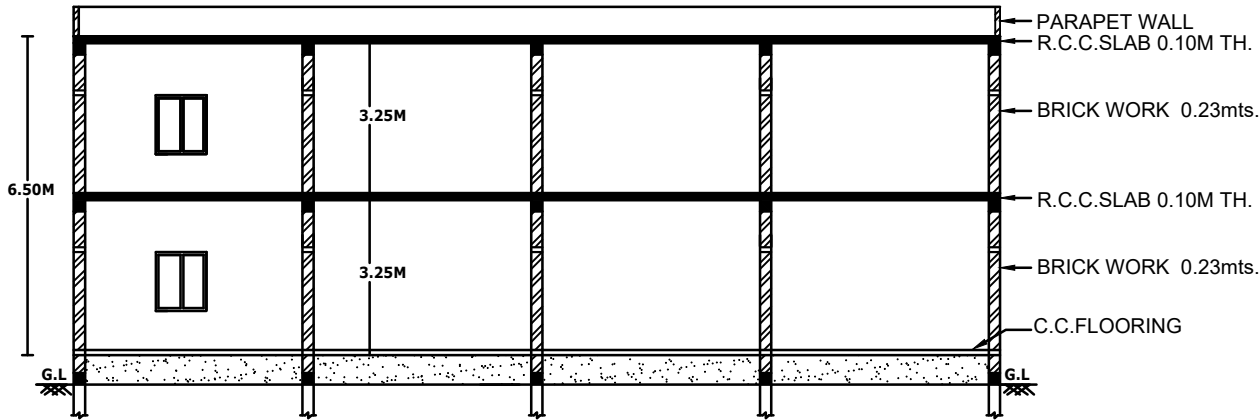


SECTION ON 'A-A'

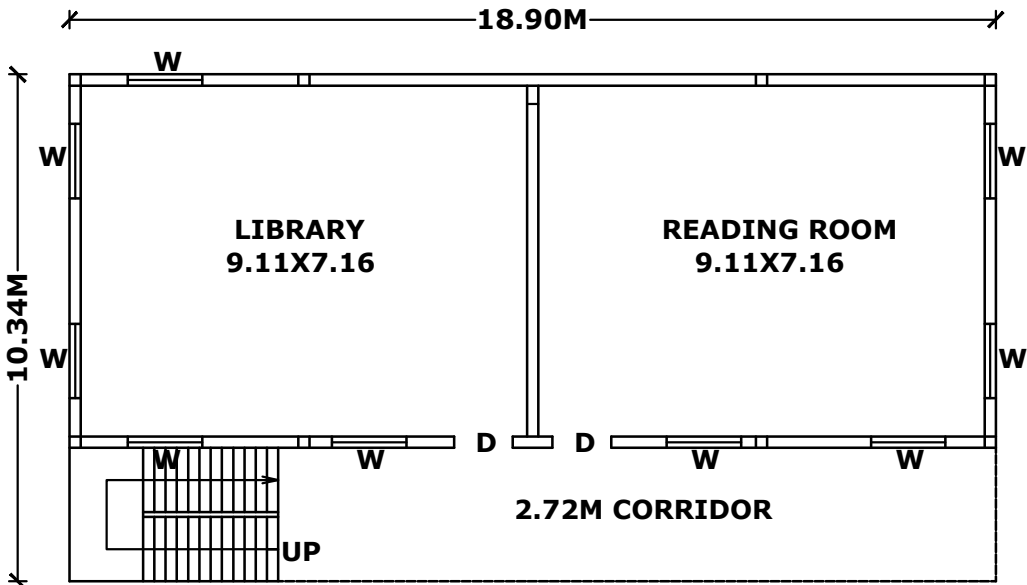

EXISTING GROUND FLOOR

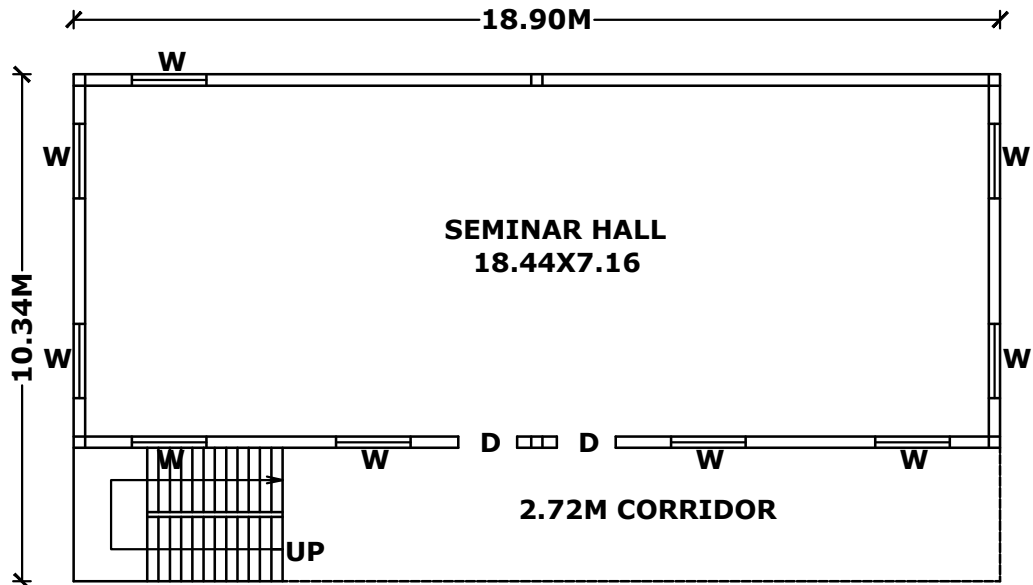

EXISTING FIRST FLOOR

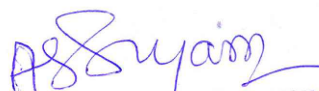AREA STATEMENT	
GROUND FLOOR	195.43 sq.mts
FIRST FLOOR	195.43 sq.mts
TOTAL FLOOR AREA	494.50 sq.mts
HEIGHT OF THE BUILDING	6.50 mts
FIRE LEGEND	
	EXTINGUISHERS 4 No'S
	SAND BUCKETS 4 No'S
 PRINCIPAL A.S.D.GOV.T.DEGREE COLLEGE (W) AUTONOMOUS KAKINADA	
PRINCIPAL SIGNATURE	
 AYYAGARI SATYA SURYAM Licensed Surveyour License No: 61/L.S/GUDA Kakinada Urban Development Authority	
ENGINEER'S SIGNATURE	